
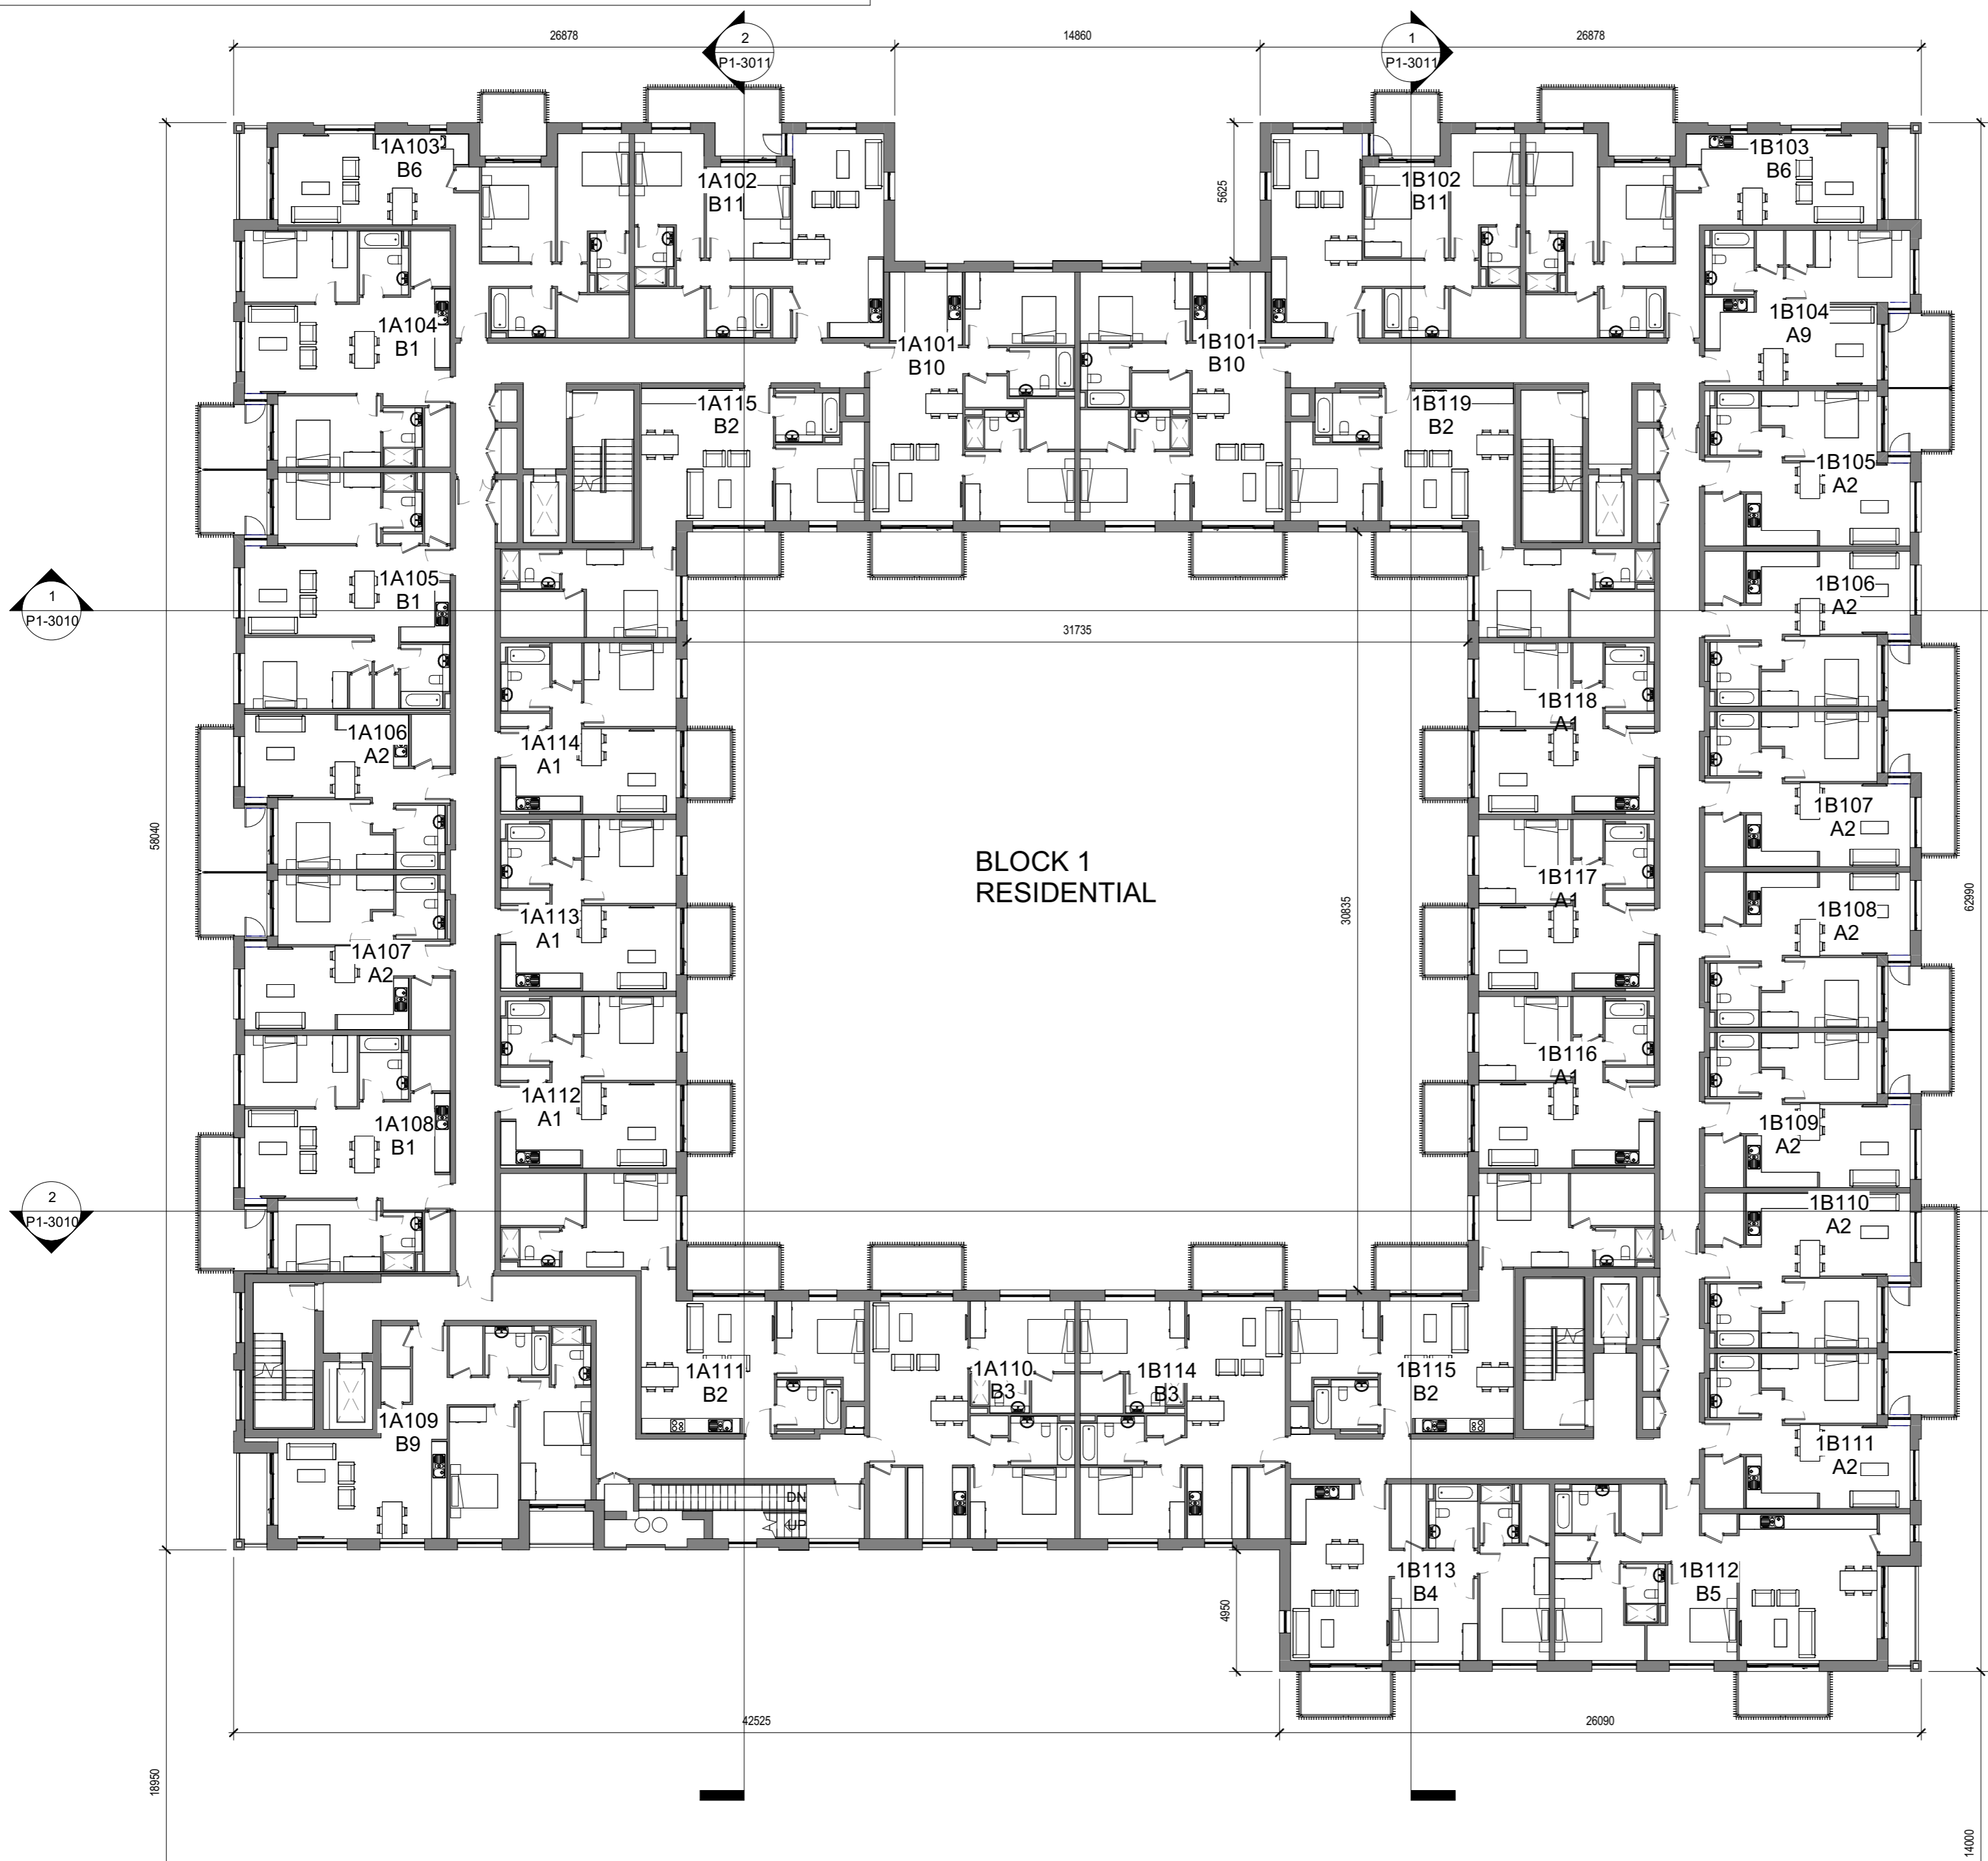


NOTE  
ALL DIMENSIONS TO BE CHECKED ON SITE  
NO DIMENSIONS TO BE SCALED FROM THIS DRAWING  
THIS DRAWING IS TO BE READ IN CONJUNCTION WITH  
RELEVANT CONSULTANTS DRAWINGS

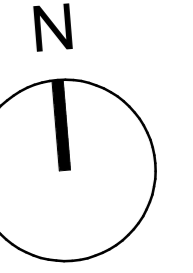

DRAWING ISSUED FOR PLANNING  
APPLICATION NUMBER: DSDZ4279/18  
GRANTED: 18/12/2018

REV	DATE	DESCRIPTION	NP	BD
01	2018 10 26	ISSUE FOR PLANNING		
			NP	BD
			CHKD	DRW

PERMITTED

**Henry J Lyons**  
Architecture + Interiors  
henryjlyons.com +353 1 888 3333  
info@henryjlyons.com 51-54 Pearse Street  
Dublin D02 KA66

PROJECT  
Spencer Place Development  
Company Limited  
Spencer Place Residential City  
Block 2

DATE 10/15/18  
SCALE: 1:200 @A1  
DRAWN BD  
CHECKED NP  
MODEL FILE NAME 950291-Spencer Place North-  
DRAWING

First Floor Plan