




NOTE  
ALL DIMENSIONS TO BE CHECKED ON SITE  
NO DIMENSIONS TO BE SCALED FROM THIS DRAWING  
THIS DRAWING IS TO BE READ IN CONJUNCTION WITH  
RELEVANT CONSULTANTS DRAWINGS

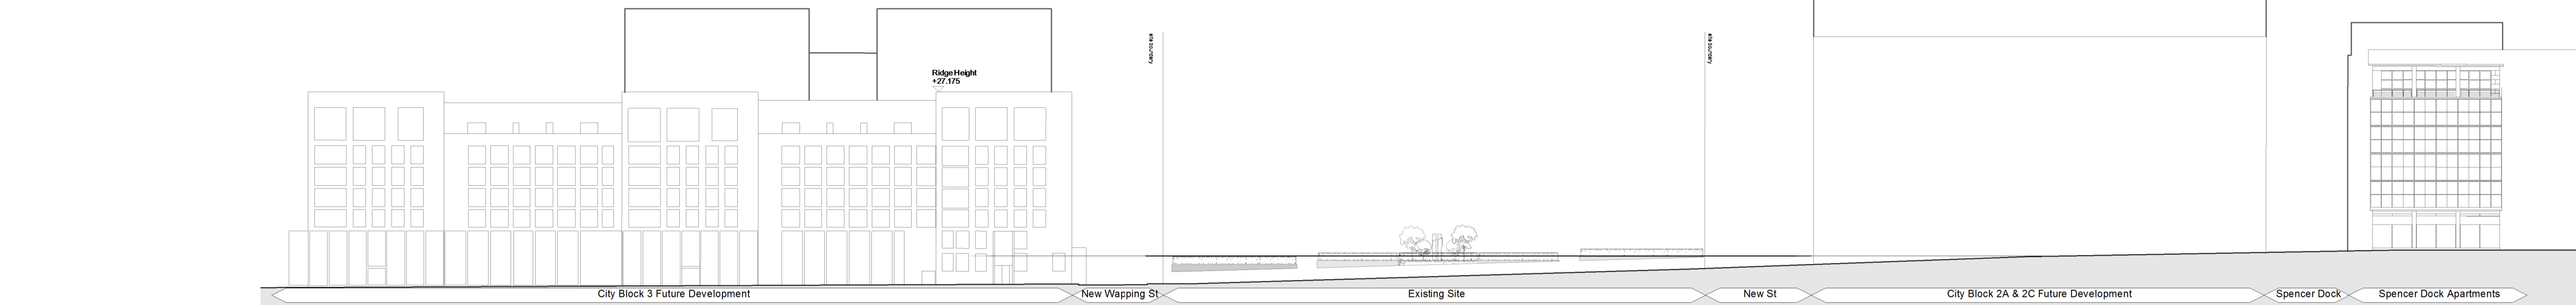


1 Existing North Elevation  
1 : 500

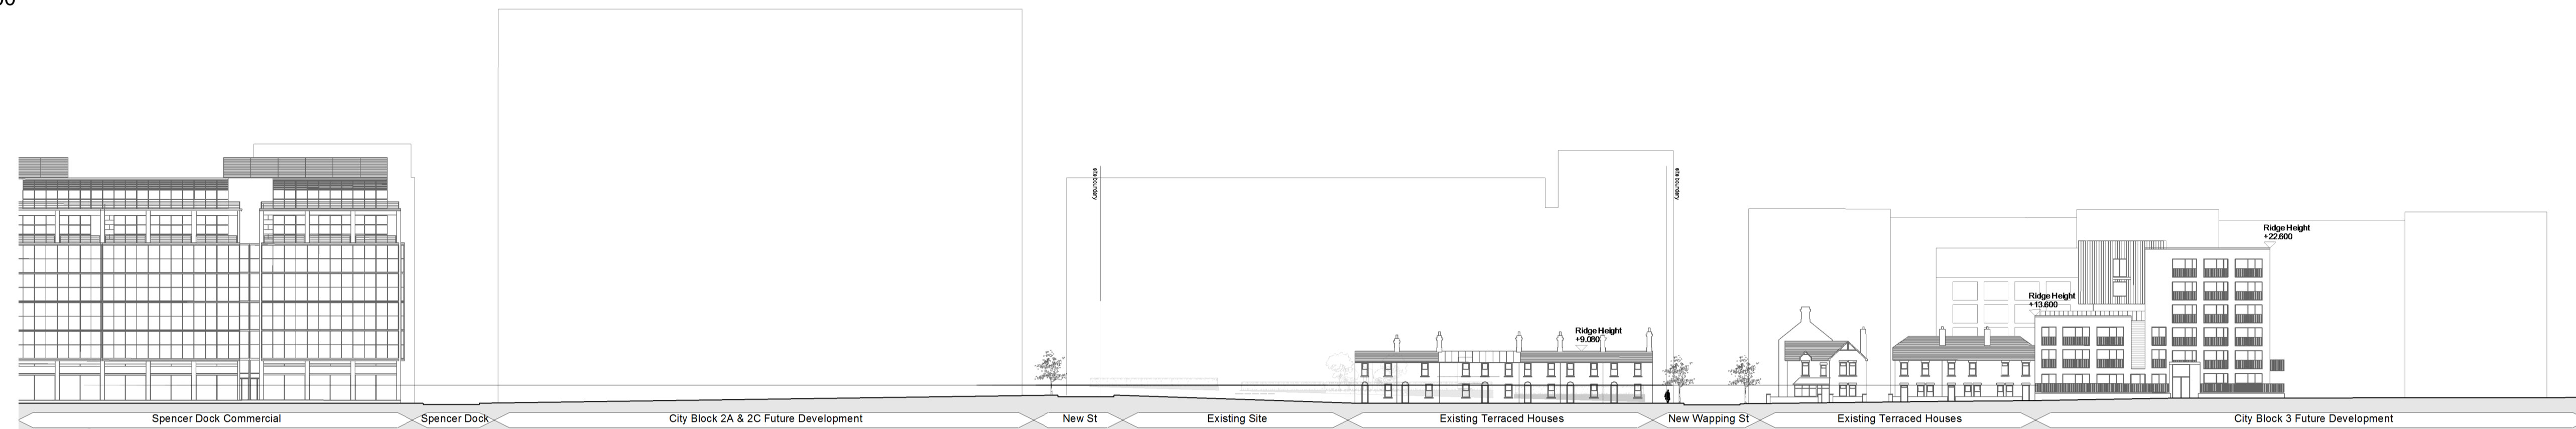

2 Existing South Elevation  
1 : 500

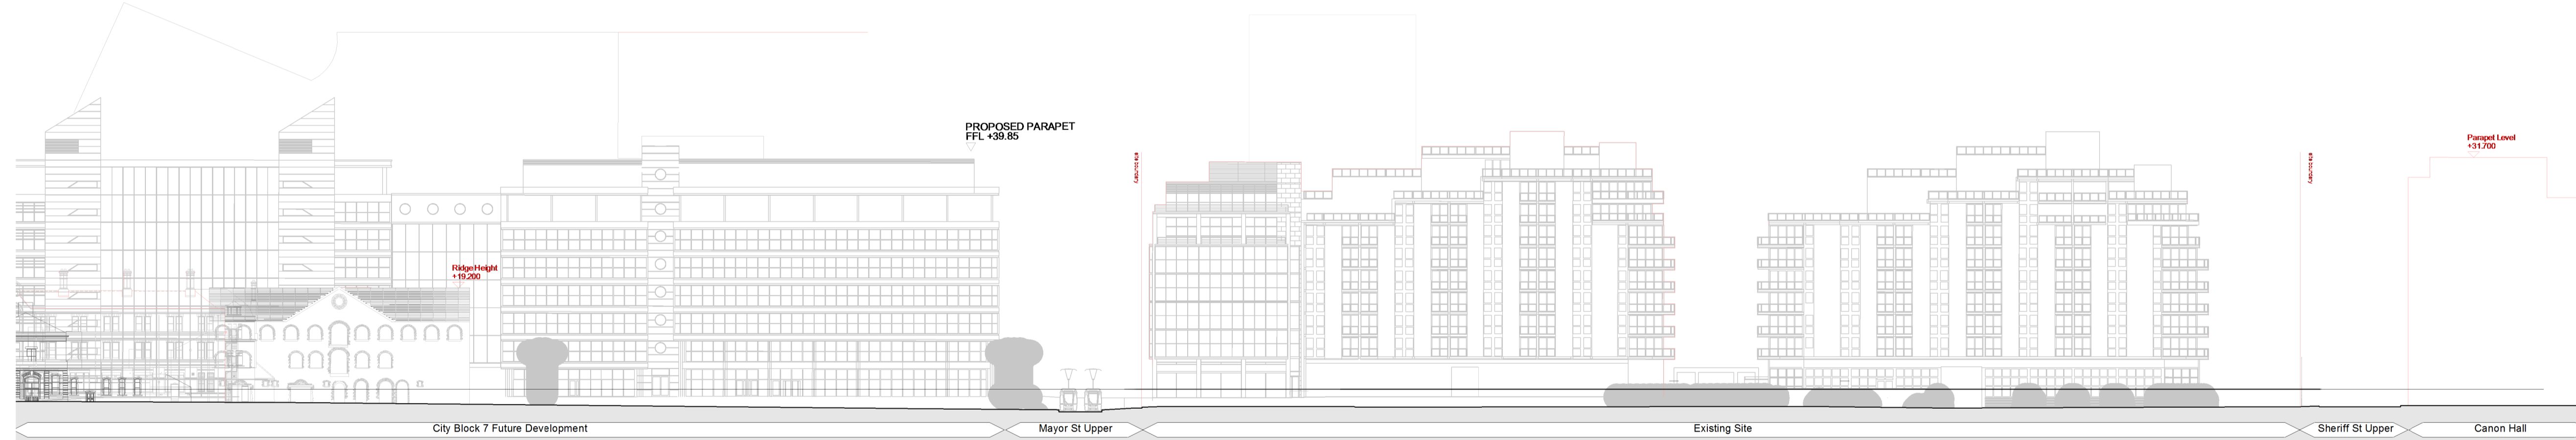

3 Existing East Elevation  
1 : 500

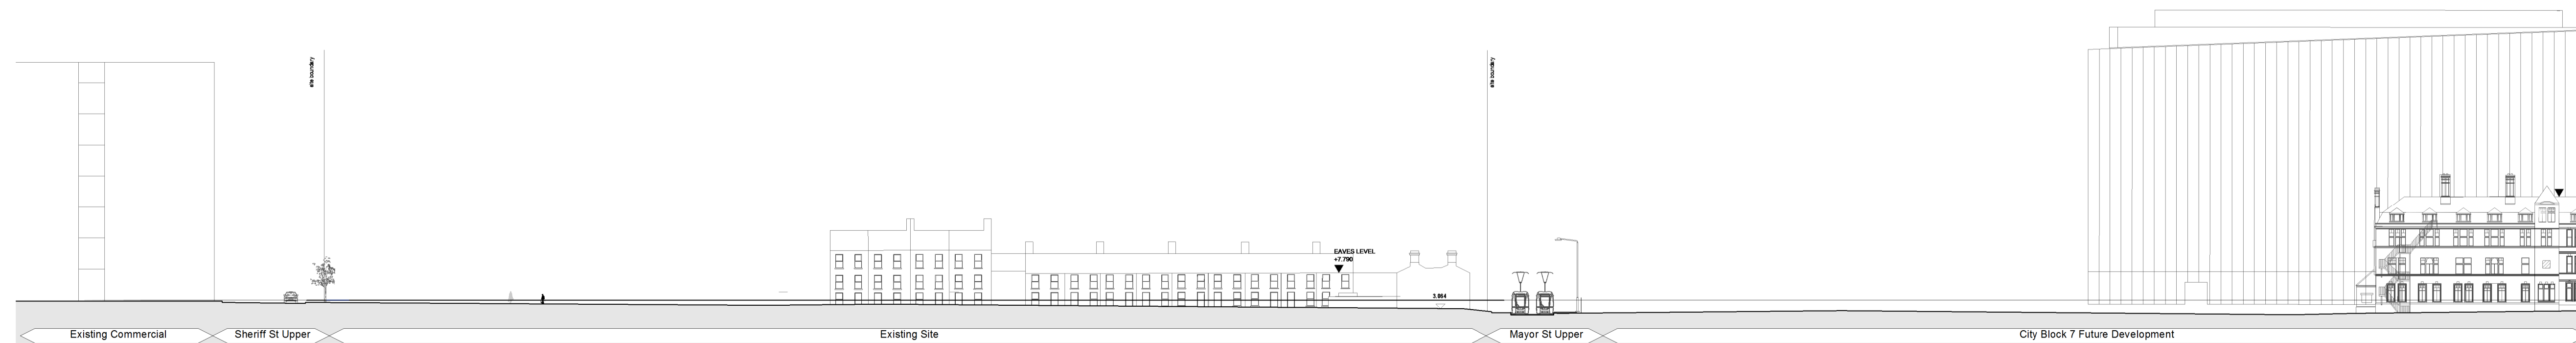

4 Existing West Elevation  
1 : 500

DRAWING ISSUED FOR PLANNING  
APPLICATION NUMBER: DSDZ4279/18  
GRANTED: 18/12/2018

REV	DATE	DESCRIPTION	NP	BD
01	2018 10 26	ISSUE FOR PLANNING		

PERMITTED

**Henry J Lyons**

Architecture + Interiors  
henrylyons.com  
+353 1 888 3333  
info@henrylyons.com  
51-54 Pearse Street  
Dublin D02 KA66

PROJECT  
**Spencer Place Development  
Company Limited**  
PROJECT  
**Spencer Place Residential City  
Block 2**

DATE	10/17/18
SCALE:	1 : 500 @A1
DRAWN	BD
CHECKED	NP
MODEL FILE NAME	950291-Spencer Place North

DRAWING

Context Elevations - Existing

HJL JOB No. <b>950291</b>	DRAWING NUMBER <b>P1-2010</b>	REVISION
------------------------------	----------------------------------	----------

DRAWING STATUS: <b>S0 ISSUED FOR PLANNING</b>	REVISION <b>01</b>
--	-----------------------

COPYRIGHT©