


NOTE  
ALL DIMENSIONS TO BE CHECKED ON SITE  
NO DIMENSIONS TO BE SCALED FROM THIS DRAWING  
THIS DRAWING IS TO BE READ IN CONJUNCTION WITH  
RELEVANT CONSULTANTS DRAWINGS



1 **Block 2 - East Elevation**  
1 : 200

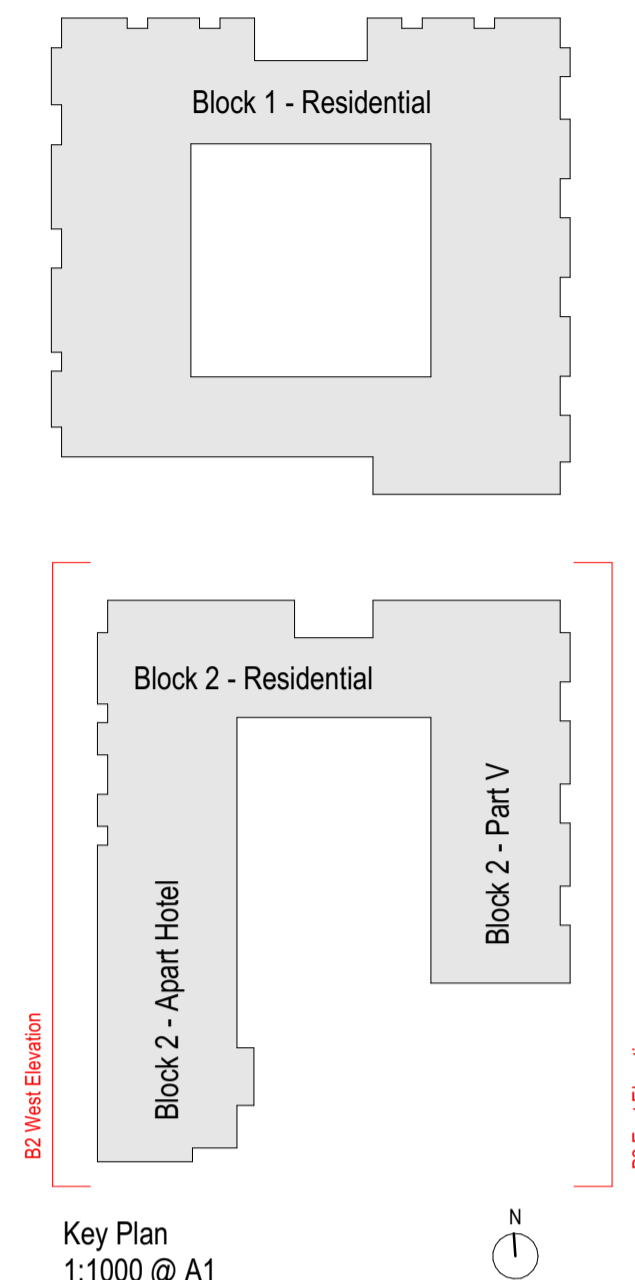

- MATERIALS KEY**
- ① BUFF FACING BRICKWORK
  - ② GREY FACING BRICKWORK
  - ③ METAL MESH PANEL
  - ④ BALCONY WITH VERTICAL METAL RAILINGS
  - ⑤ DOUBLE GLAZED WINDOWS
  - ⑥ VERTICAL METAL RAILINGS
  - ⑦ TEXTURED BUFF BRICK
  - ⑧ SOLID METAL PANEL



2 **Block 2 - West Elevation**  
1 : 200

DRAWING ISSUED FOR PLANNING  
APPLICATION NUMBER: DSDZ4279/18  
GRANTED: 18/12/2018

REV	DATE	DESCRIPTION	CHKD	DRW
01	2018 10 26	ISSUE FOR PLANNING	NP	BD

PERMITTED

Henry J Lyons

Architecture + Interiors    +353 1 888 3333    51-54 Pearse Street  
henryjlyons.com    info@henryjlyons.com    Dublin D02 KA66

PROJECT  
**Spencer Place Development  
Company Limited**

PROJECT  
**Spencer Place Residential City  
Block 2**

DATE: 10/17/18  
SCALE: As indicated @A1  
DRAWN: BD  
CHECKED: NP  
MODEL FILE NAME: 950291-Spencer Place North-  
DRAWING

Block 2 - East & West Elevations -  
Permitted

HJL JOB No. **950291**    DRAWING NUMBER **P1-2015**

DRAWING STATUS: **S0 ISSUED FOR PLANNING**    REVISION **01**

COPYRIGHT ©