

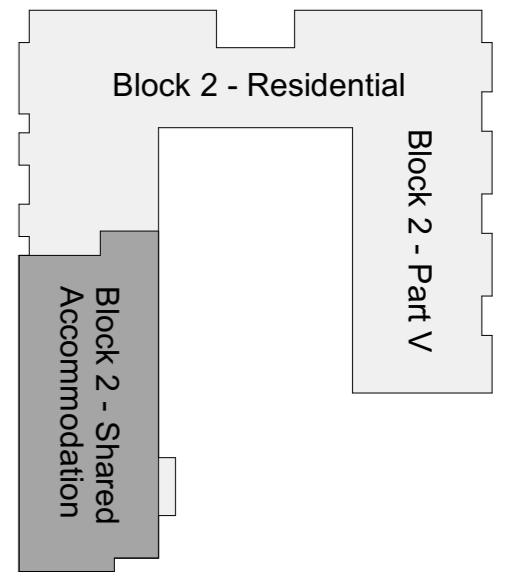
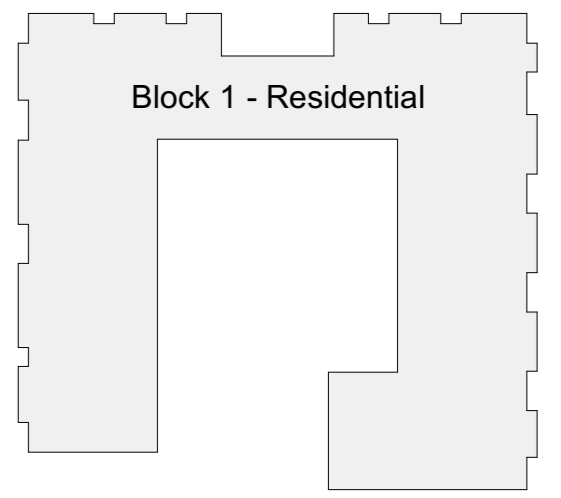



NOTE
ALL DIMENSIONS TO BE CHECKED ON SITE
NO DIMENSIONS TO BE SCALED FROM THIS DRAWING
THIS DRAWING IS TO BE READ IN CONJUNCTION WITH
RELEVANT CONSULTANTS DRAWINGS

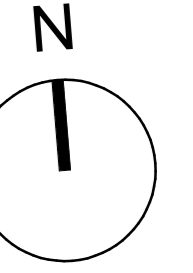

Key Plan
1:1000 @ A1

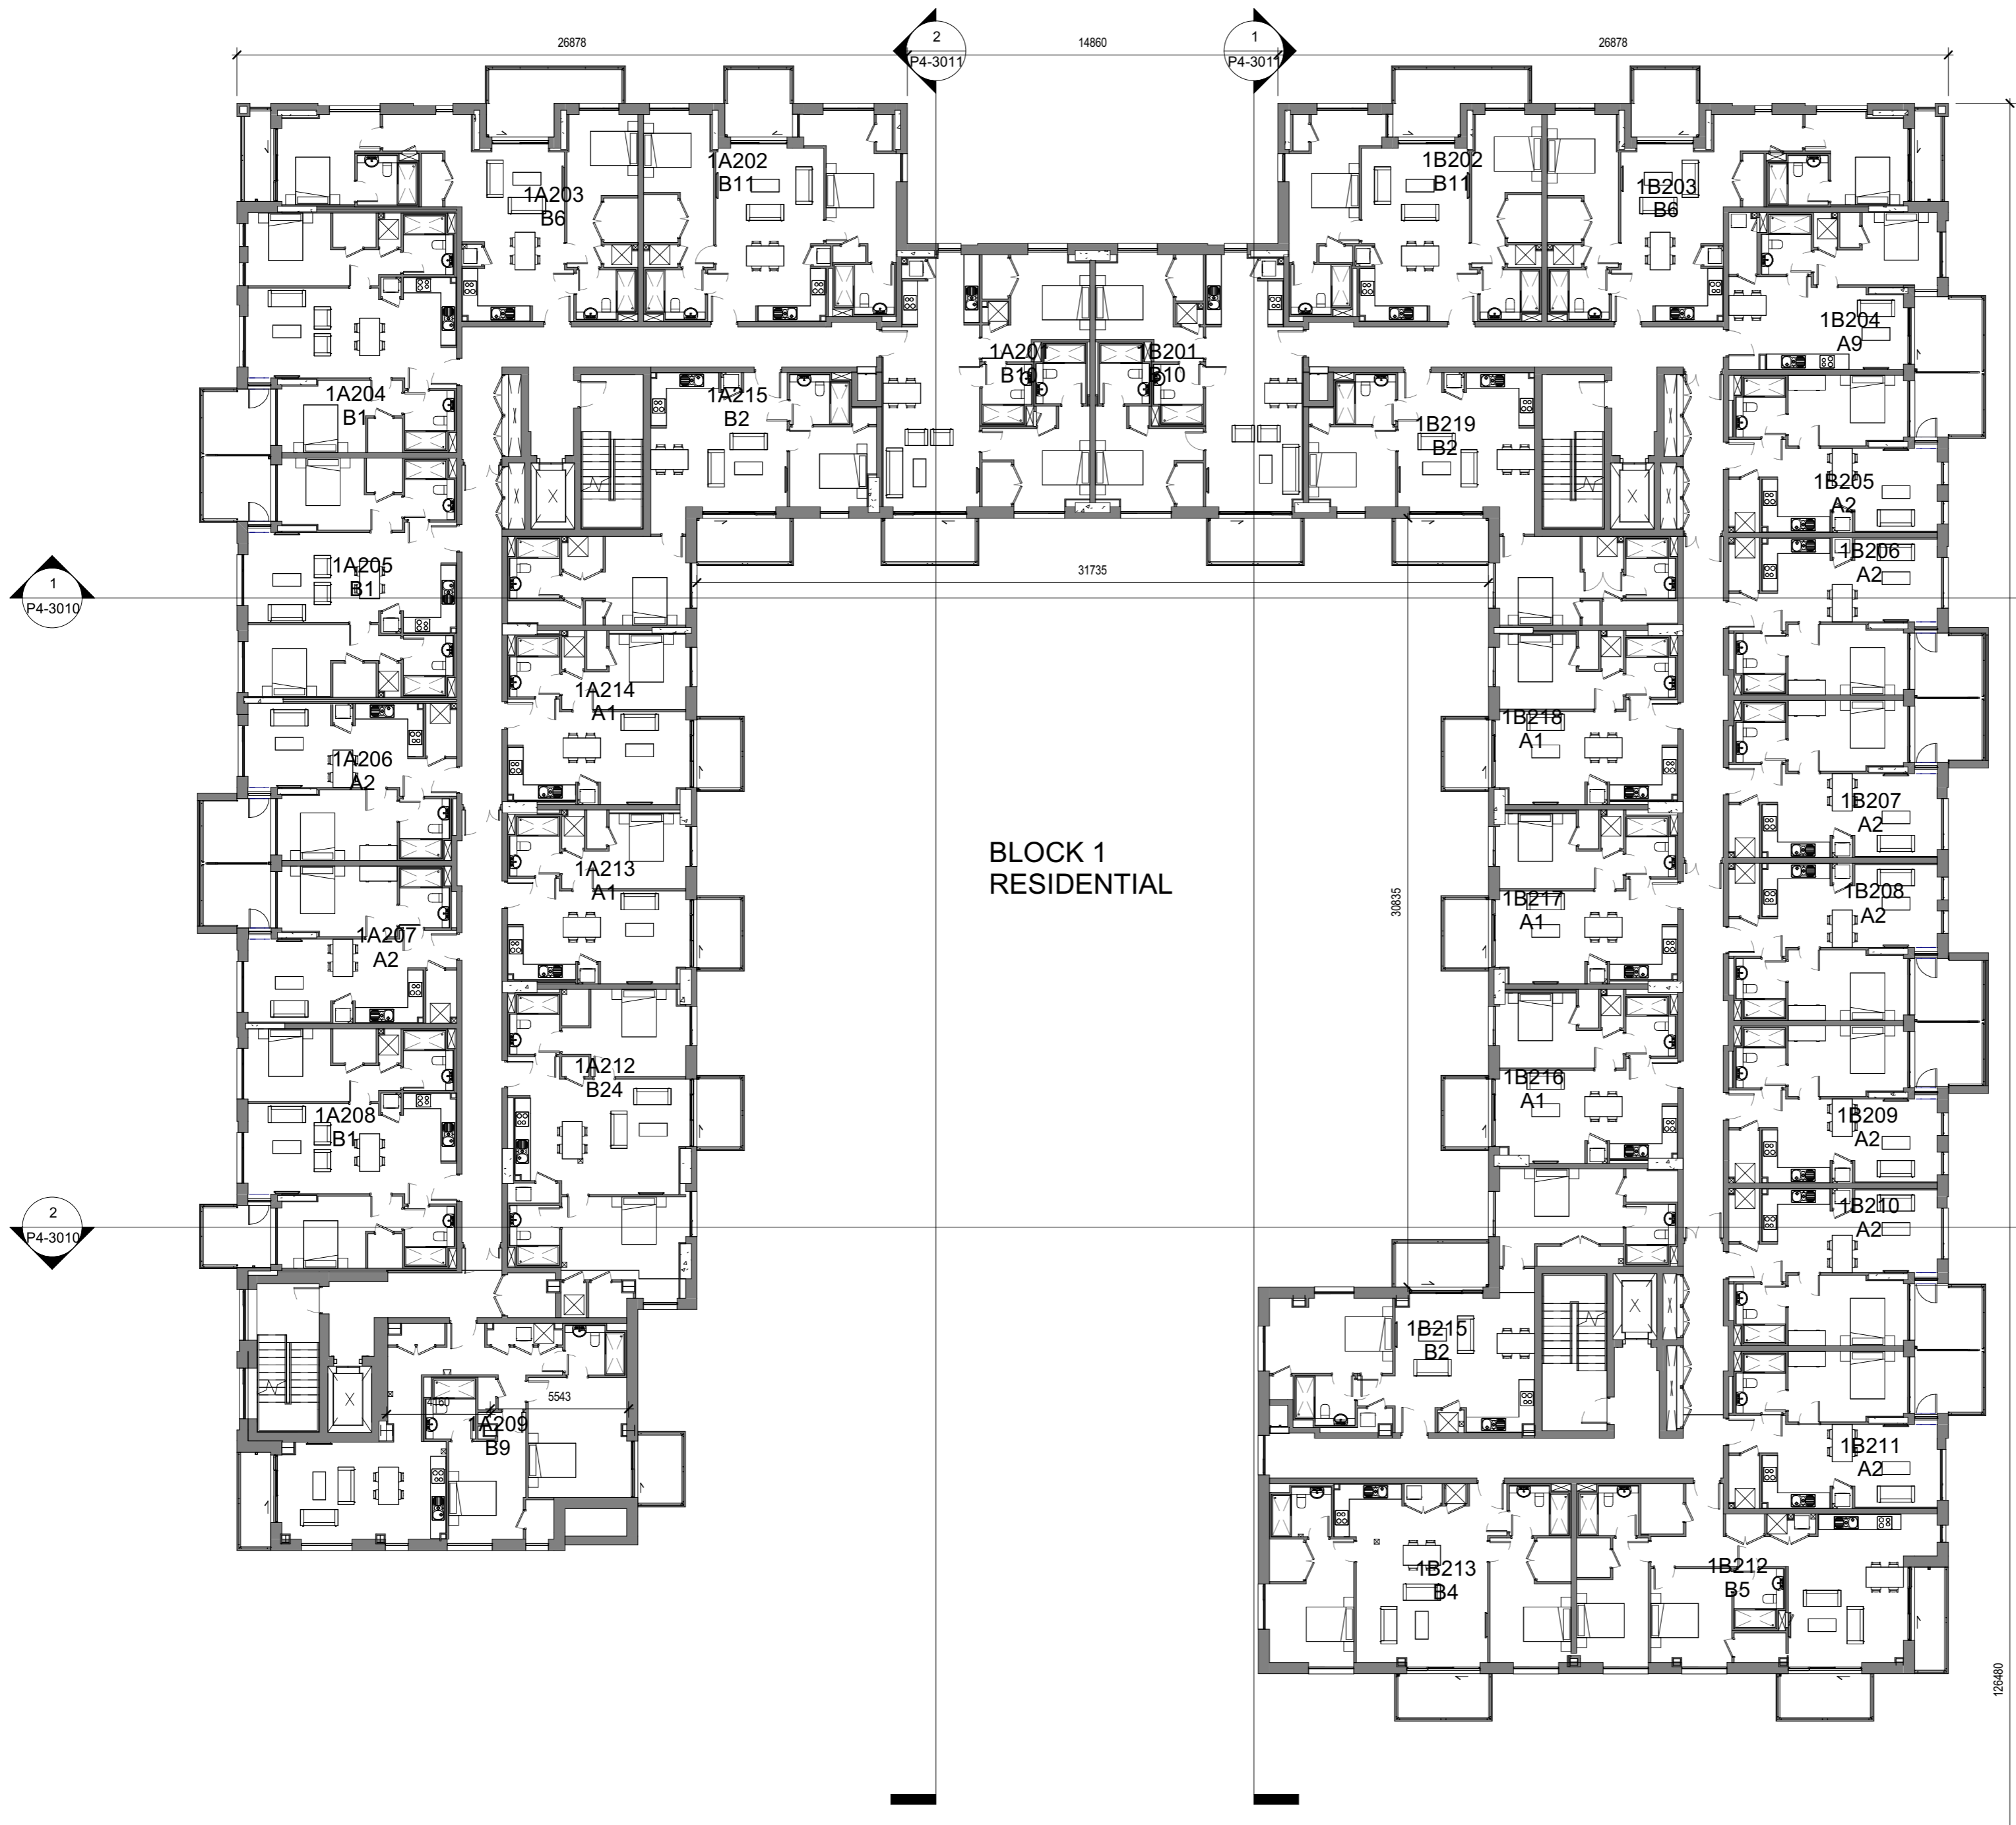

BLOCK 1
RESIDENTIAL

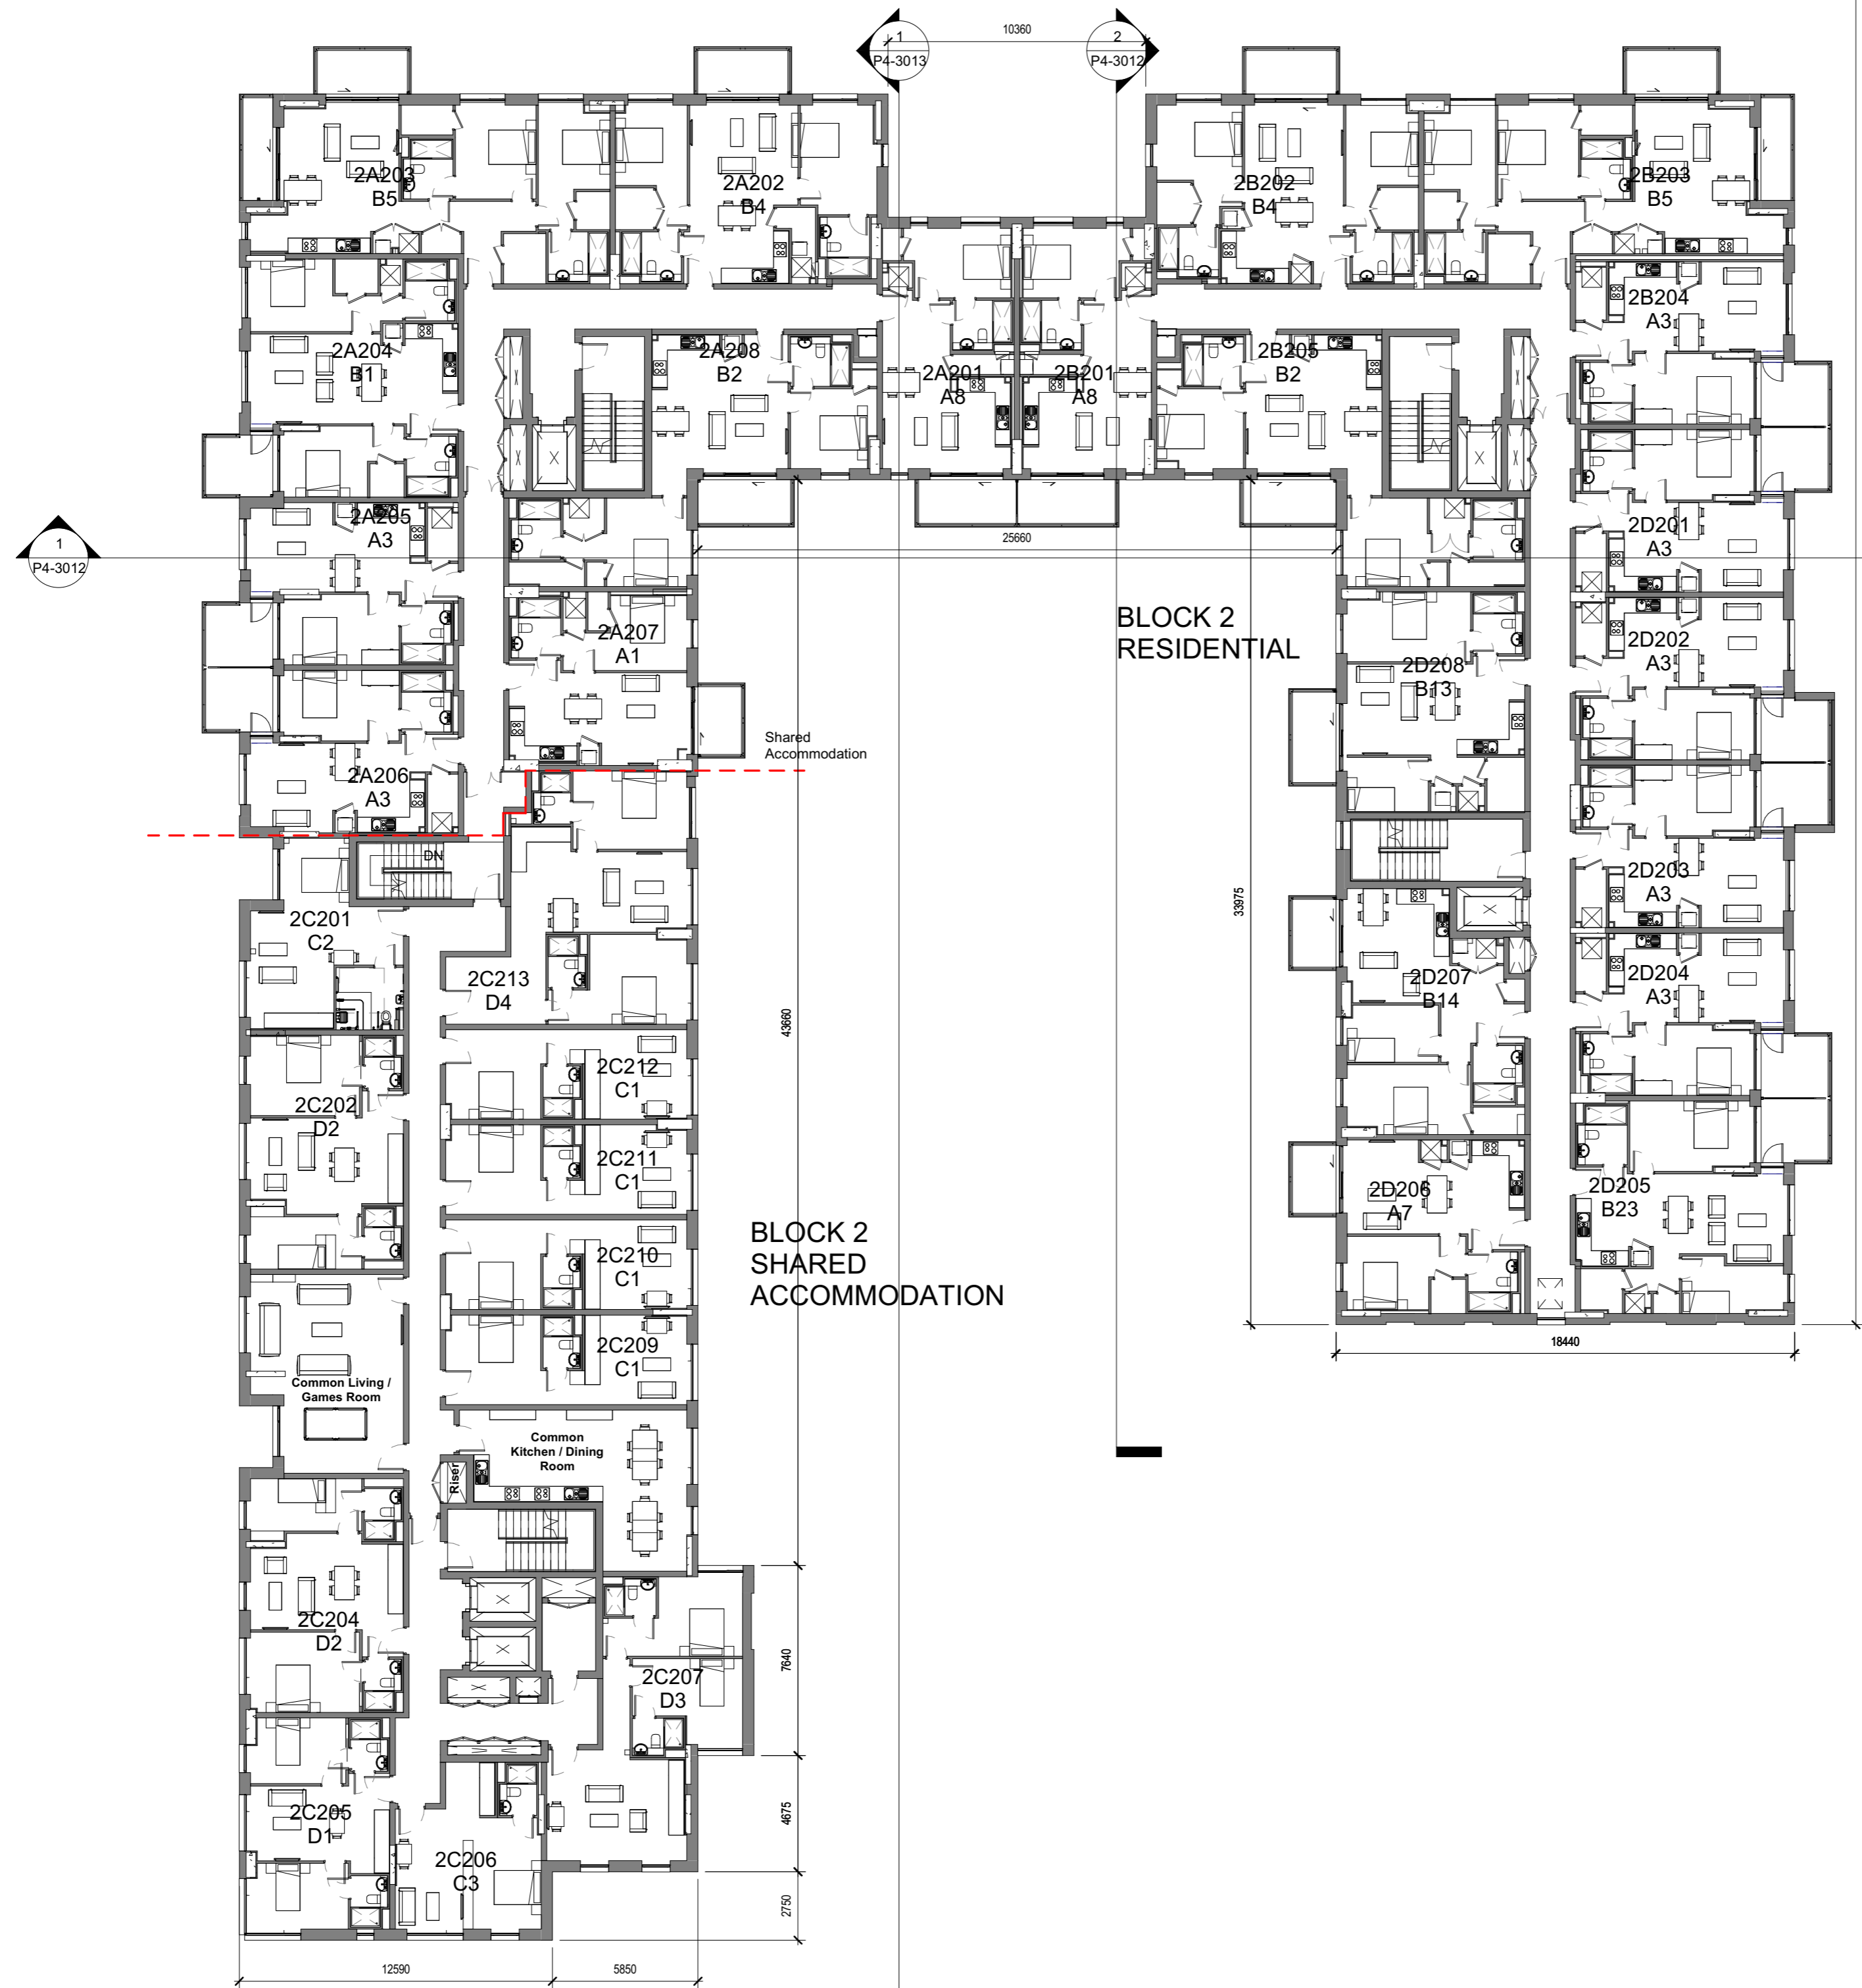

BLOCK 2
RESIDENTIAL

BLOCK 2
SHARED
ACCOMMODATION

REV	DATE	DESCRIPTION	CHKD	DRW
02	2019 05 02	ISSUE FOR PLANNING	NP	CN
01	2019 03 29	ISSUE FOR PLANNING	NP	RS
REV	DATE	DESCRIPTION	CHKD	DRW

ISSUED FOR PLANNING

Henry J Lyons

Architecture + Interiors henryjlyons.com +353 1 888 3333 info@henryjlyons.com 51-54 Pearse Street Dublin D02 KA66

PROJECT
Spencer Place Development
Company Limited

PROJECT
Spencer Place Residential City
Block 2

DATE 29/03/19
SCALE As indicated @A1
DRAWN BD
CHECKED NP
MODEL FILE NAME 950291-Spencer Place North-
DRAWING

Second Floor Plan

H.J. JOB No. 950291 DRAWING NUMBER P4-1012

DRAWING STATUS: S0 ISSUED FOR PLANNING REVISION: 02