




NOTE
ALL DIMENSIONS TO BE CHECKED ON SITE
NO DIMENSIONS IS TO BE SCALED FROM THIS DRAWING
THIS DRAWING IS TO BE READ IN CONJUNCTION WITH
RELEVANT CONSULTANTS DRAWINGS

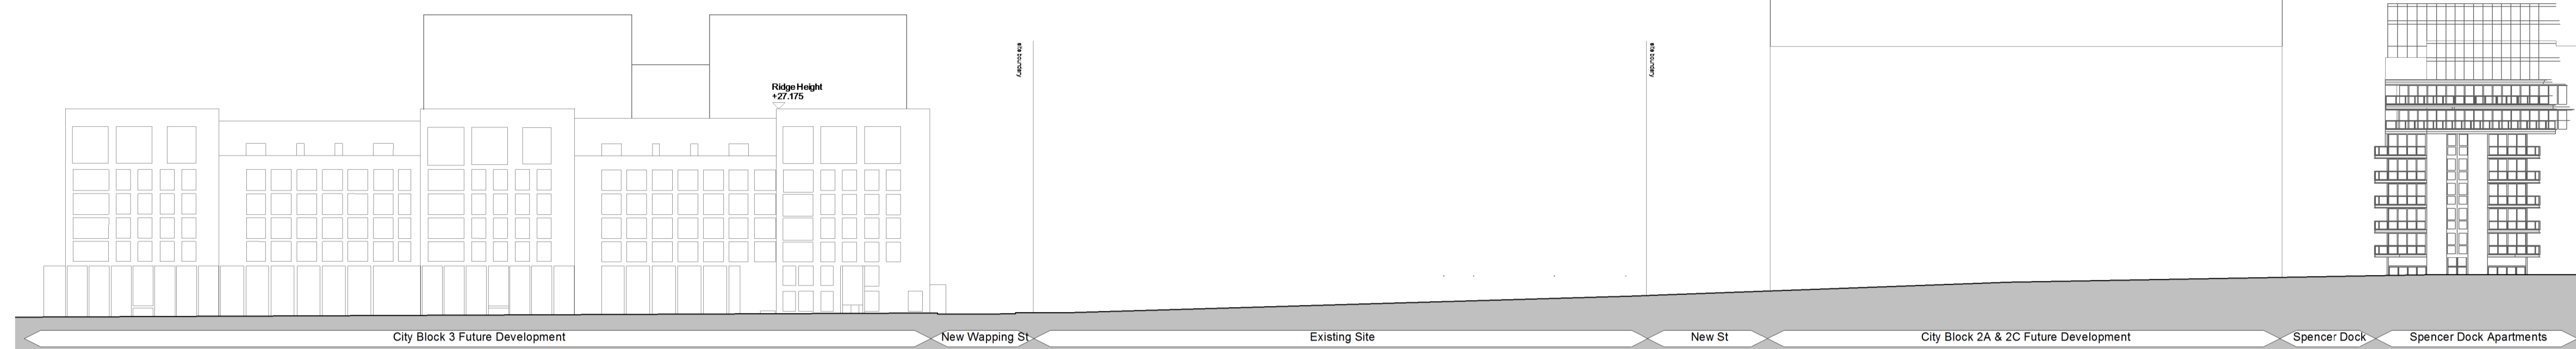

1 Existing North Elevation
1 : 500

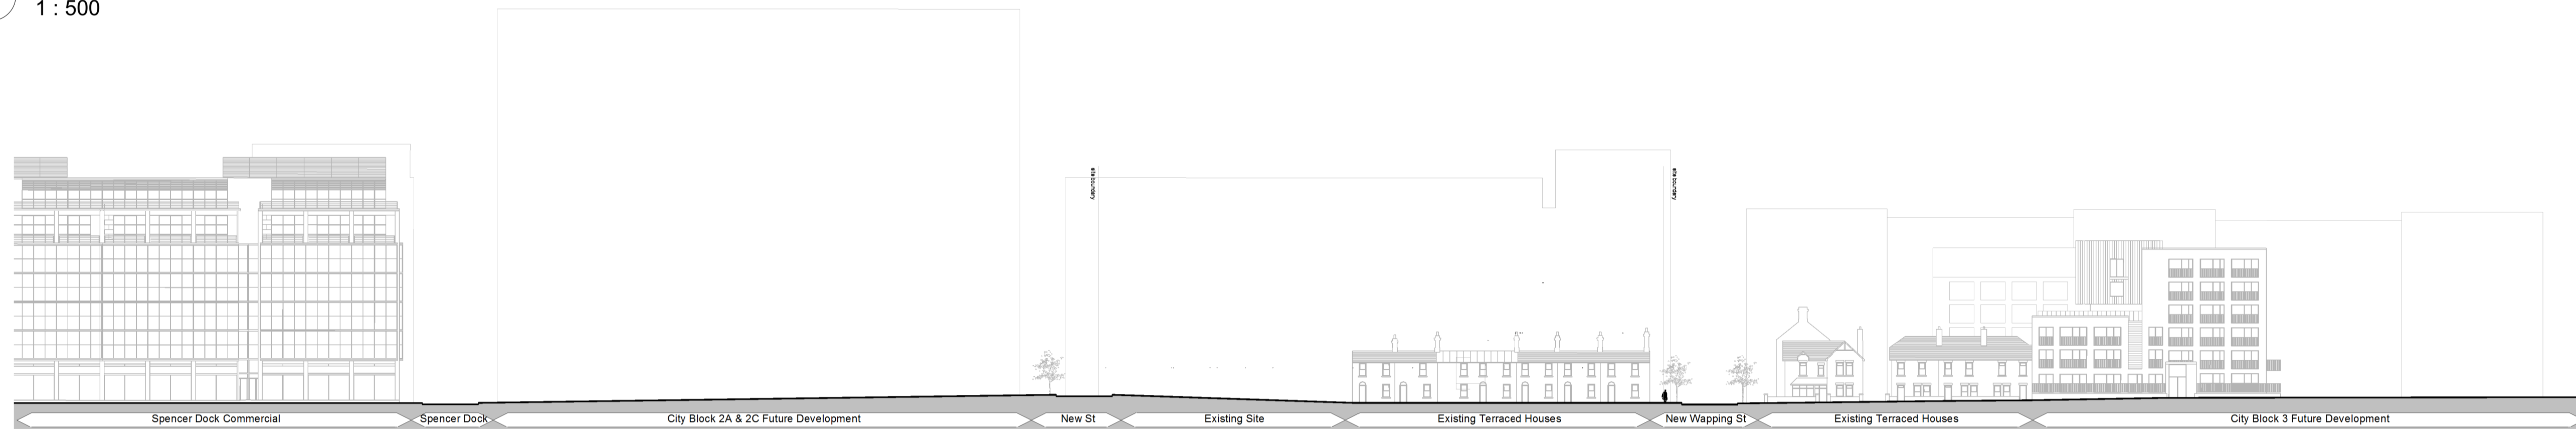

2 Existing South Elevation
1 : 500

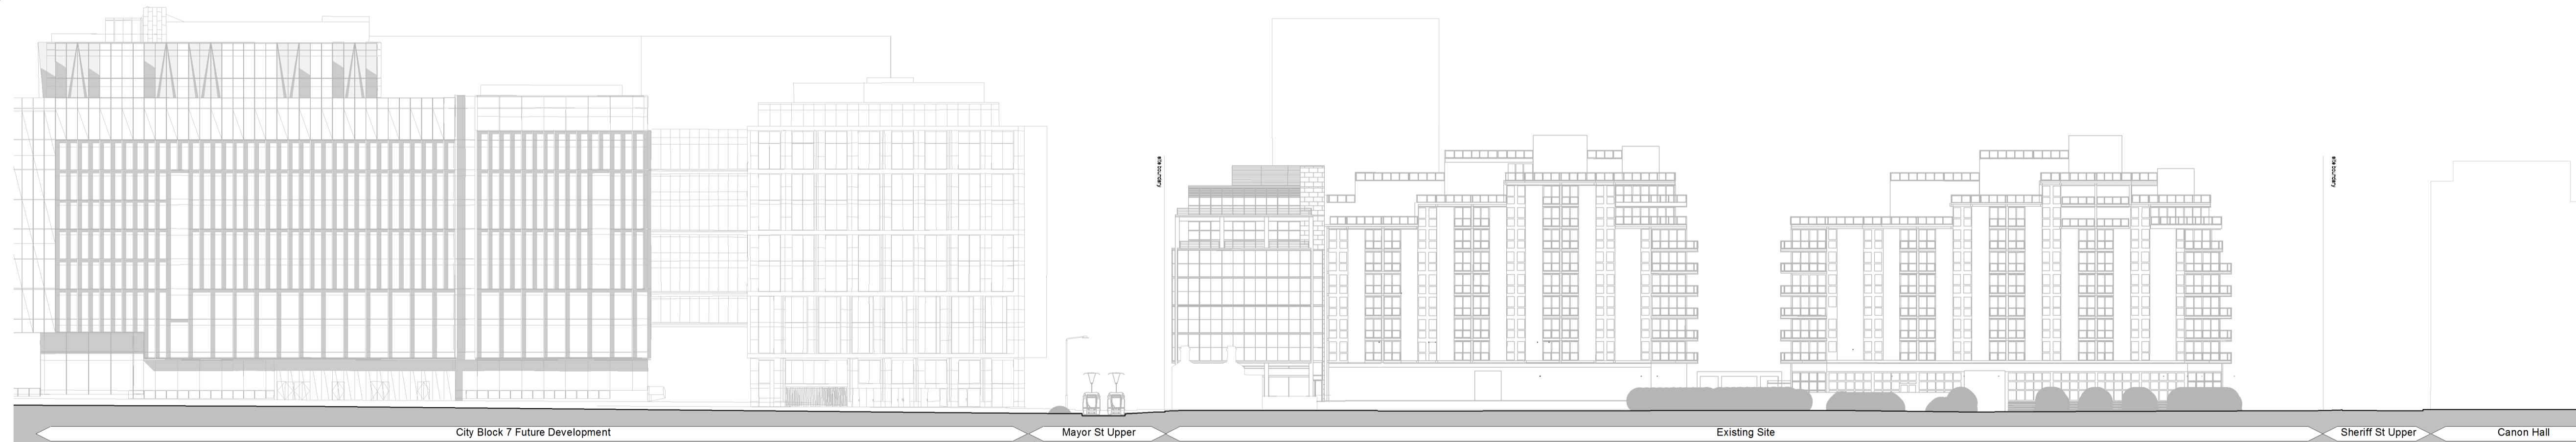

3 Existing East Elevation
1 : 500



4 Existing West Elevation
1 : 500

02	2019 08 02	ISSUE FOR PLANNING	NP	CN
01	2019 03 29	ISSUE FOR PLANNING	NP	SS
REV	DATE	DESCRIPTION	CHKD	DRW

ISSUED FOR PLANNING

Henry J Lyons

Architecture + Interiors
henrylyons.com +353 1 888 3333 info@henrylyons.com 51-54 Pearse Street Dublin D02 KA66

PROJECT
**Spencer Place Development
Company Limited**
PROJECT
**Spencer Place Residential City
Block 2**

DATE 29/03/19
SCALE: 1 : 500 @A1
DRAWN BD
CHECKED NP
MODEL FILE NAME 950291-Spencer Place North

DRAWING

Context Elevations - Existing

HJL JOB No. 950291 DRAWING NUMBER P4-2010 REVISION

DRAWING STATUS: S0 ISSUED FOR PLANNING REVISION 02

COPYRIGHT©