
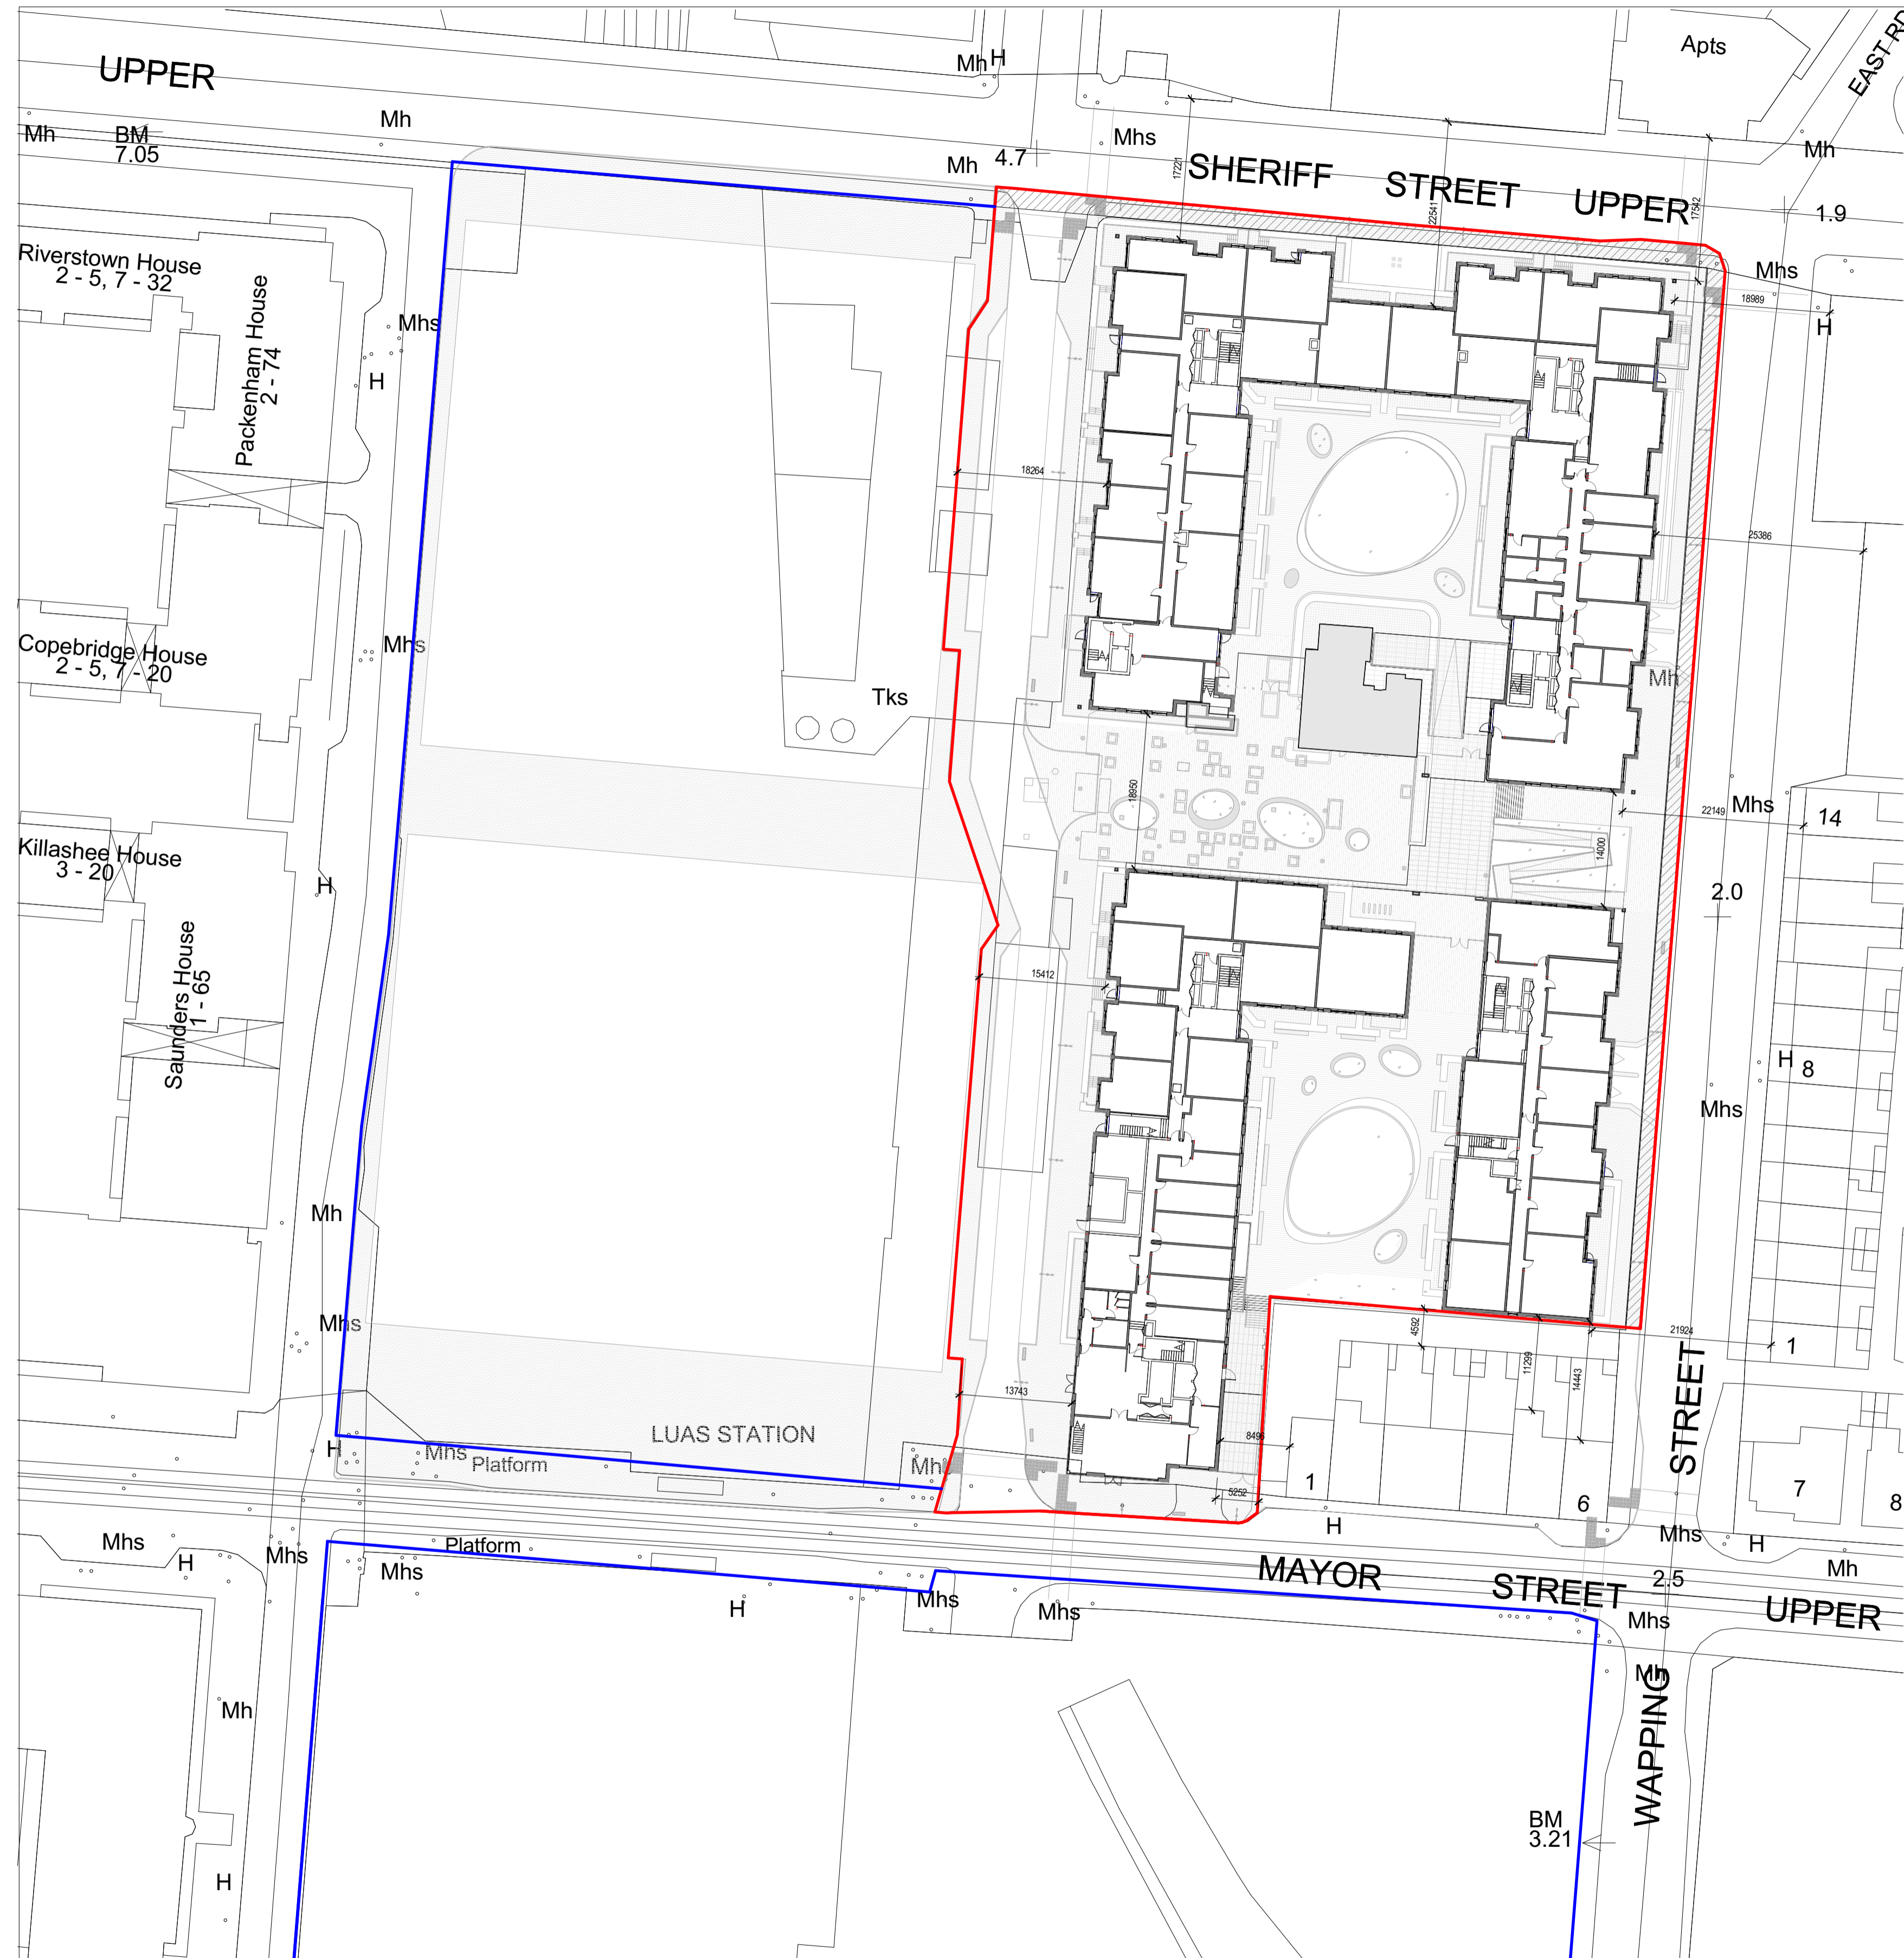


NOTE
ALL DIMENSIONS TO BE CHECKED ON SITE
NO DIMENSIONS IS TO BE SCALED FROM THIS DRAWING
THIS DRAWING IS TO BE READ IN CONJUNCTION WITH
RELEVANT CONSULTANTS DRAWINGS

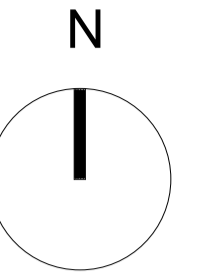

- SITE LOCATION BOUNDARY OUTLINED IN RED
- OTHER LAND OWNED BY APPLICANT AND/OR CIE
- ⊕ SITE NOTICE LOCATION
- LANDS WITHIN DCC OWNERSHIP

DRAWING ISSUED FOR PLANNING
APPLICATION NUMBER: DSDZ4279/18
GRANTED: 18/12/2018

REV	DATE	DESCRIPTION	NP	BD
01	2018 10 26	ISSUE FOR PLANNING	NP	BD
PERMITTED				

Henry J Lyons

Architecture + Interiors +353 1 888 3333 51-54 Pearse Street
henryjlyons.com info@henryjlyons.com Dublin D02 KA66

PROJECT
**Spencer Place Development
Company Limited**

PROJECT
**Spencer Place Residential City
Block 2**

DATE: 10/17/18
SCALE: As indicated @A1
DRAWN: BD
CHECKED: NP
MODEL FILE NAME: 950291-Spencer Place North-
DRAWING

1 Proposed Site Plan
1 : 500

Site Plan - Permitted

HJL JOB No. 950291	DRAWING NUMBER P1-0003	REVISION
DRAWING STATUS: S0 ISSUED FOR PLANNING		REVISION 01
COPYRIGHT ©		