

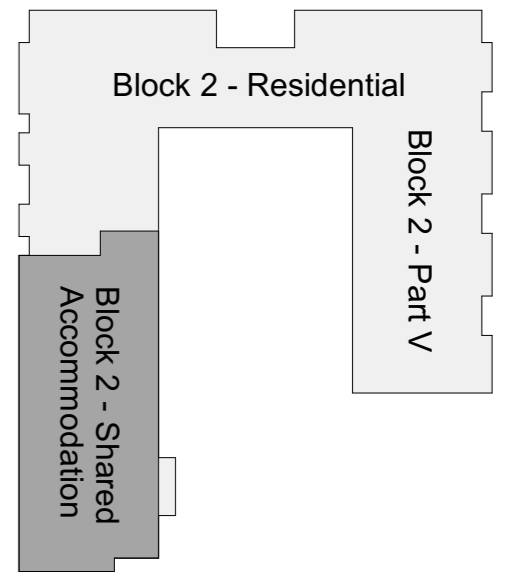
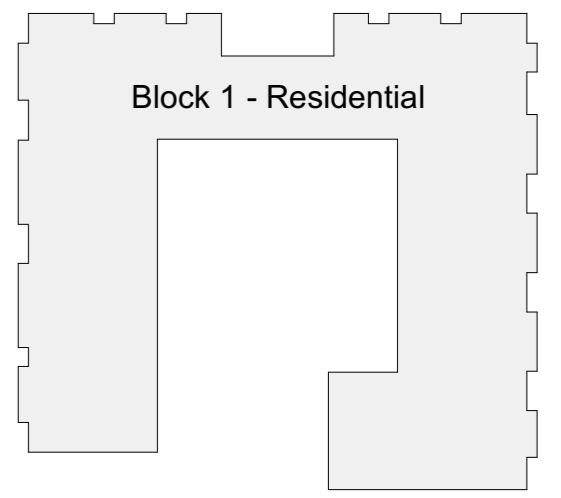


NOTE
ALL DIMENSIONS TO BE CHECKED ON SITE
NO DIMENSIONS TO BE SCALED FROM THIS DRAWING
THIS DRAWING IS TO BE READ IN CONJUNCTION WITH
RELEVANT CONSULTANTS DRAWINGS

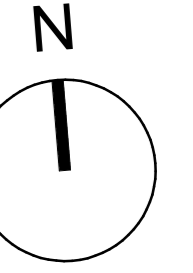


Key Plan
1:1000 @ A1

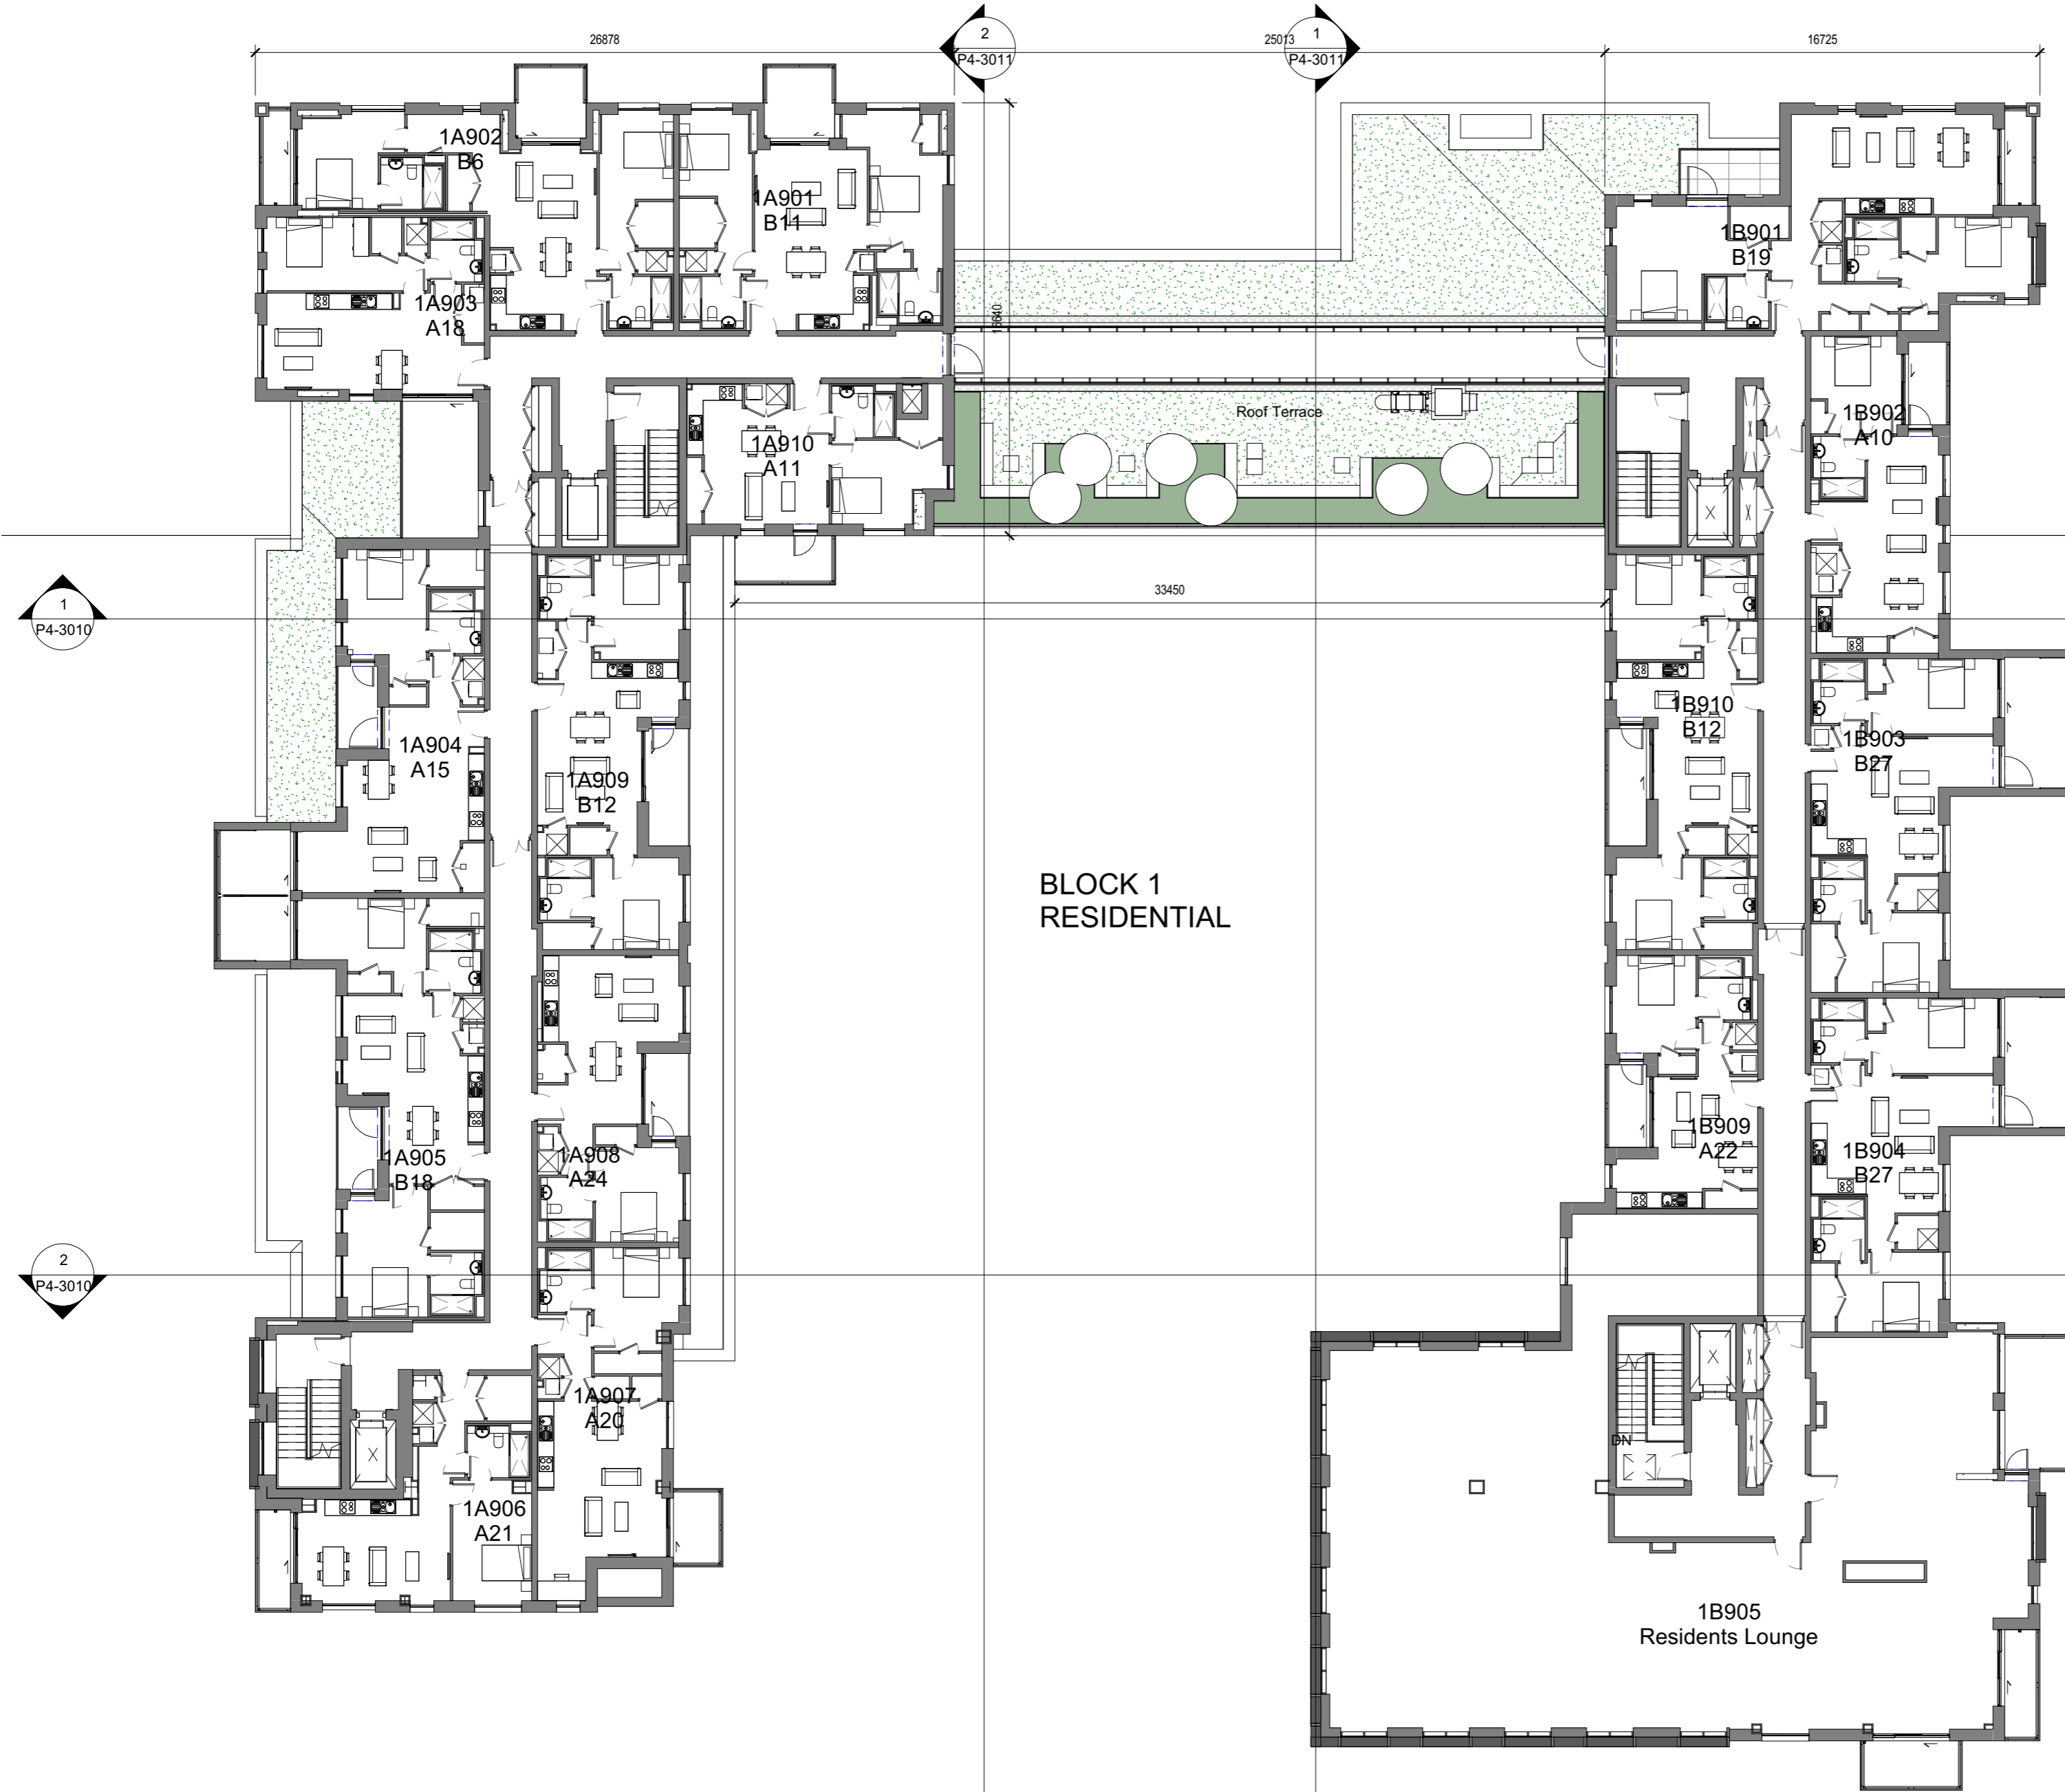


BLOCK 1
RESIDENTIAL

1B905
Residents Lounge

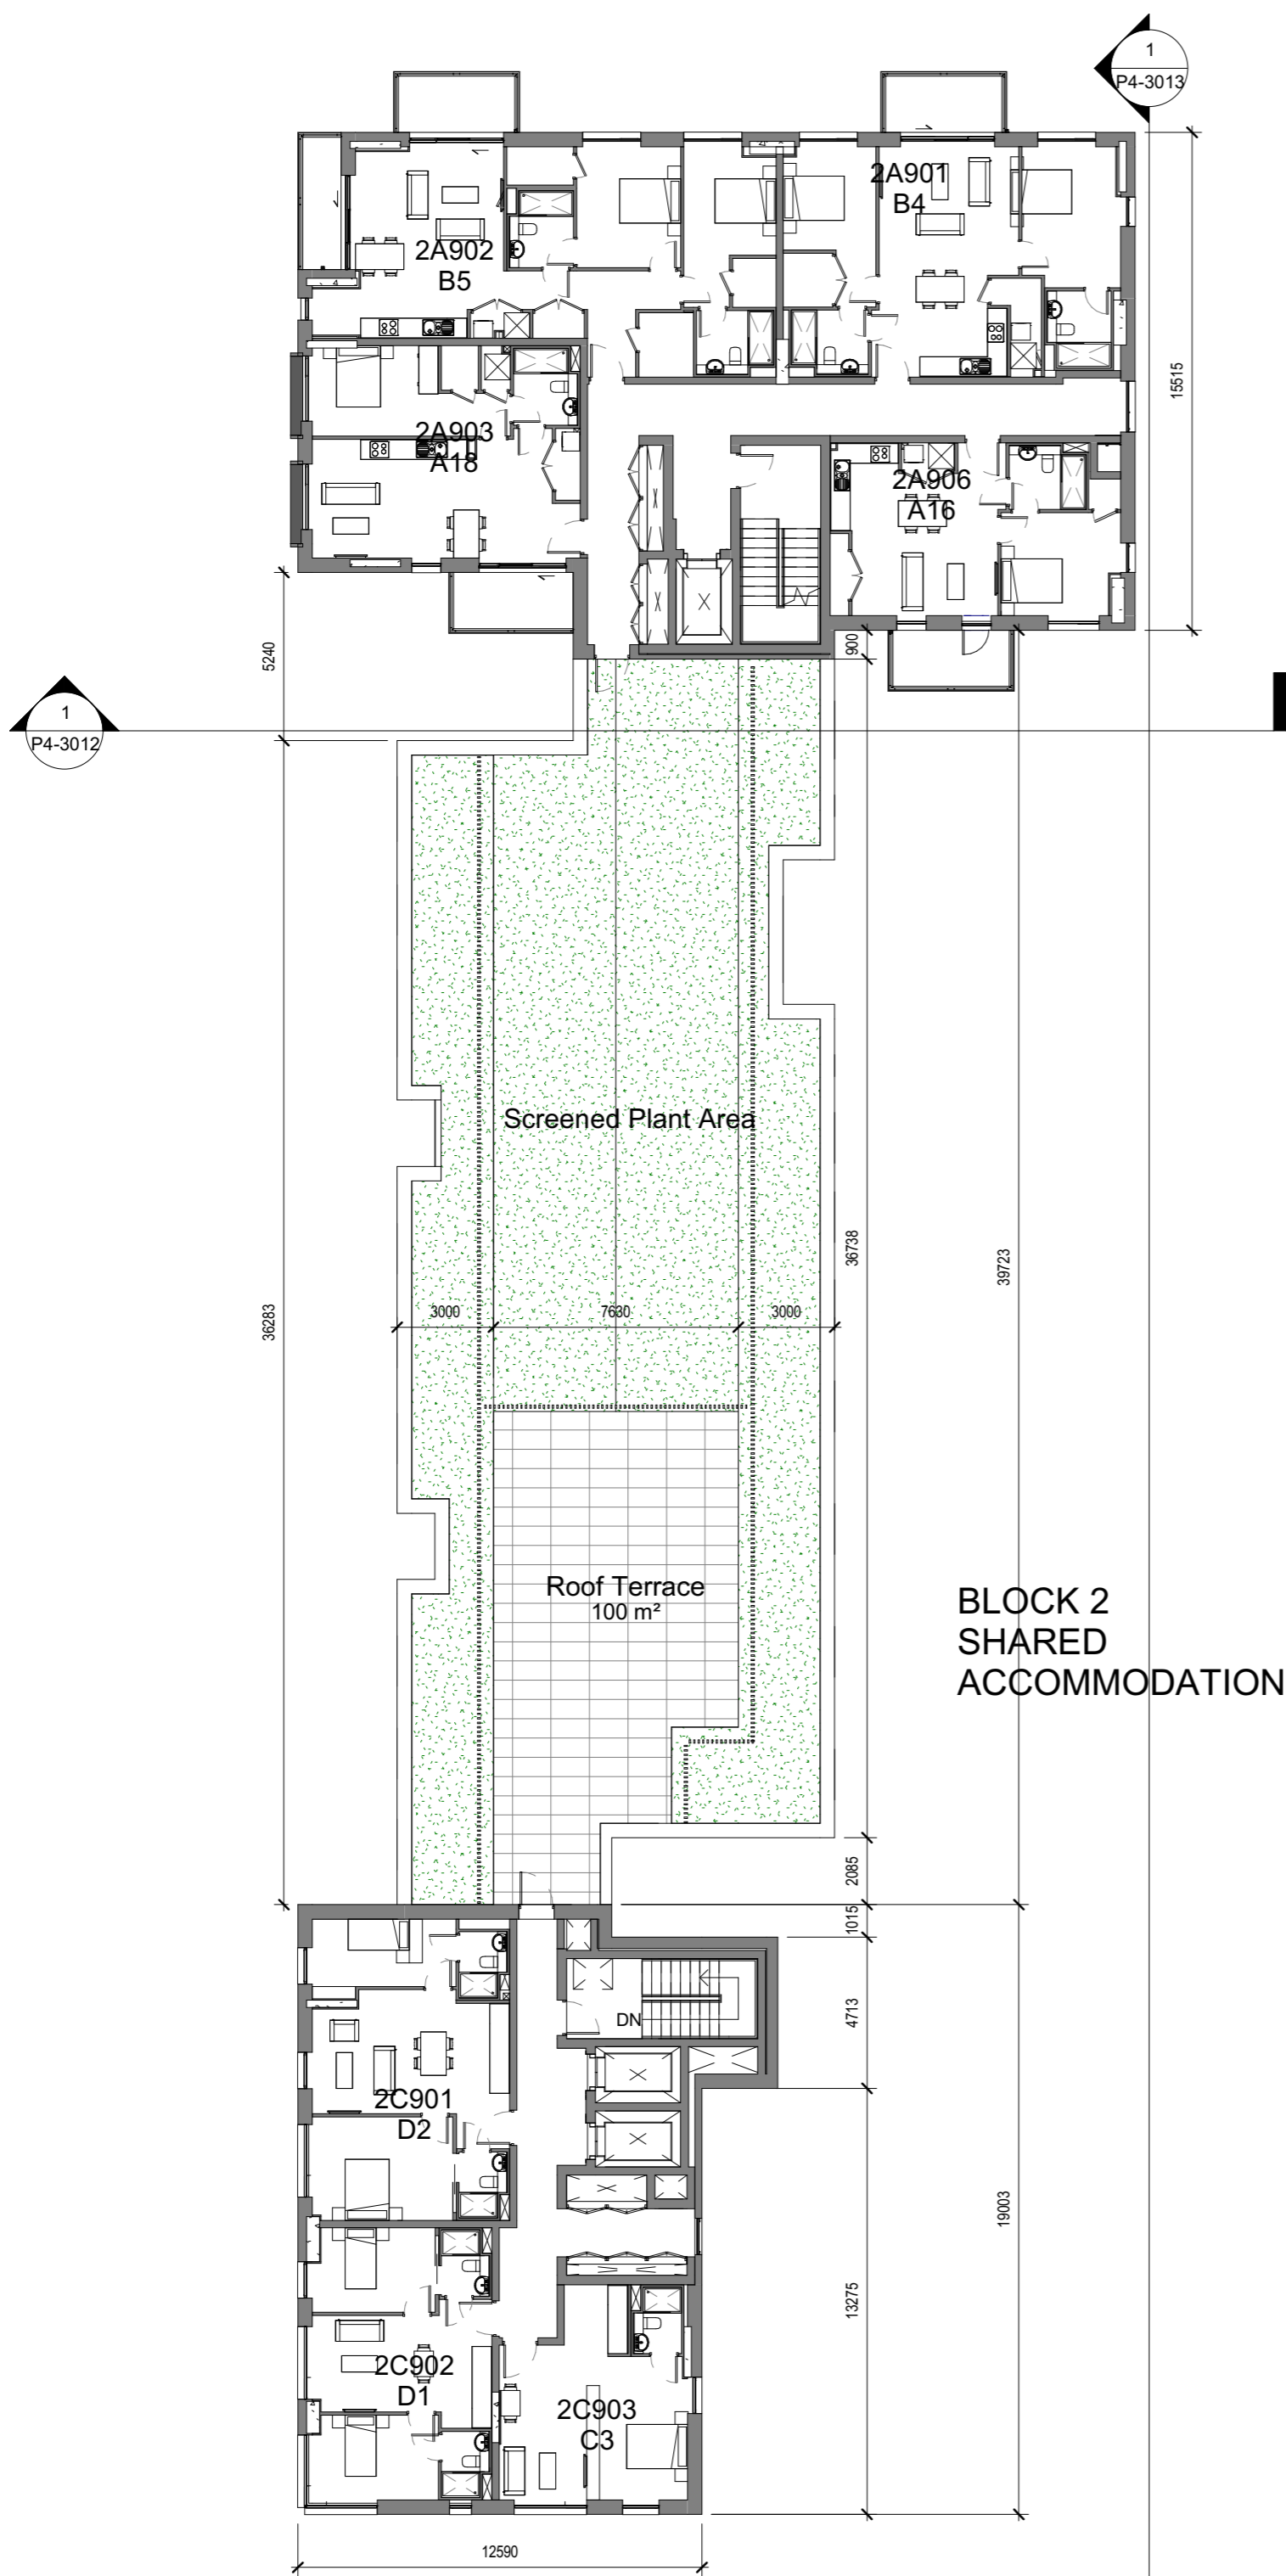

BLOCK 2
RESIDENTIAL

BLOCK 2
SHARED
ACCOMMODATION

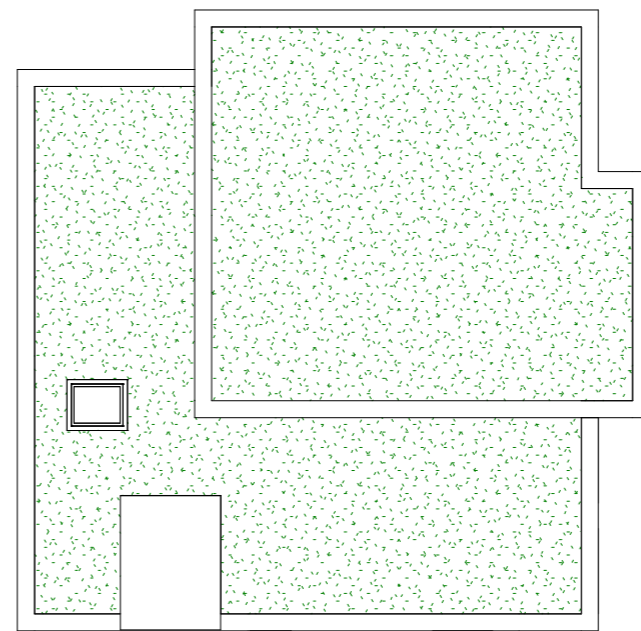

02	2019 05 02	ISSUE FOR PLANNING	NP	CN
01	2019 03 29	ISSUE FOR PLANNING	NP	RS
REV	DATE	DESCRIPTION	NP	CHKD/DRW

ISSUED FOR PLANNING

Henry J Lyons

Architecture + Interiors
henryjlyons.com

+353 1 888 3333
info@henryjlyons.com

51-54 Pearse Street
Dublin D02 KA66

PROJECT
**Spencer Place Development
Company Limited
Spencer Place Residential City
Block 2**

DATE: 29/03/19
SCALE: As indicated @A1
DRAWN: BD
CHECKED: NP
MODEL FILE NAME: 950291-Spencer Place North-
DRAWING

Ninth Floor Plan

H.J. JOB No.
950291

DRAWING NUMBER
P4-1019

DRAWING STATUS:
S0 ISSUED FOR PLANNING

REVISION
02

COPYRIGHT ©