
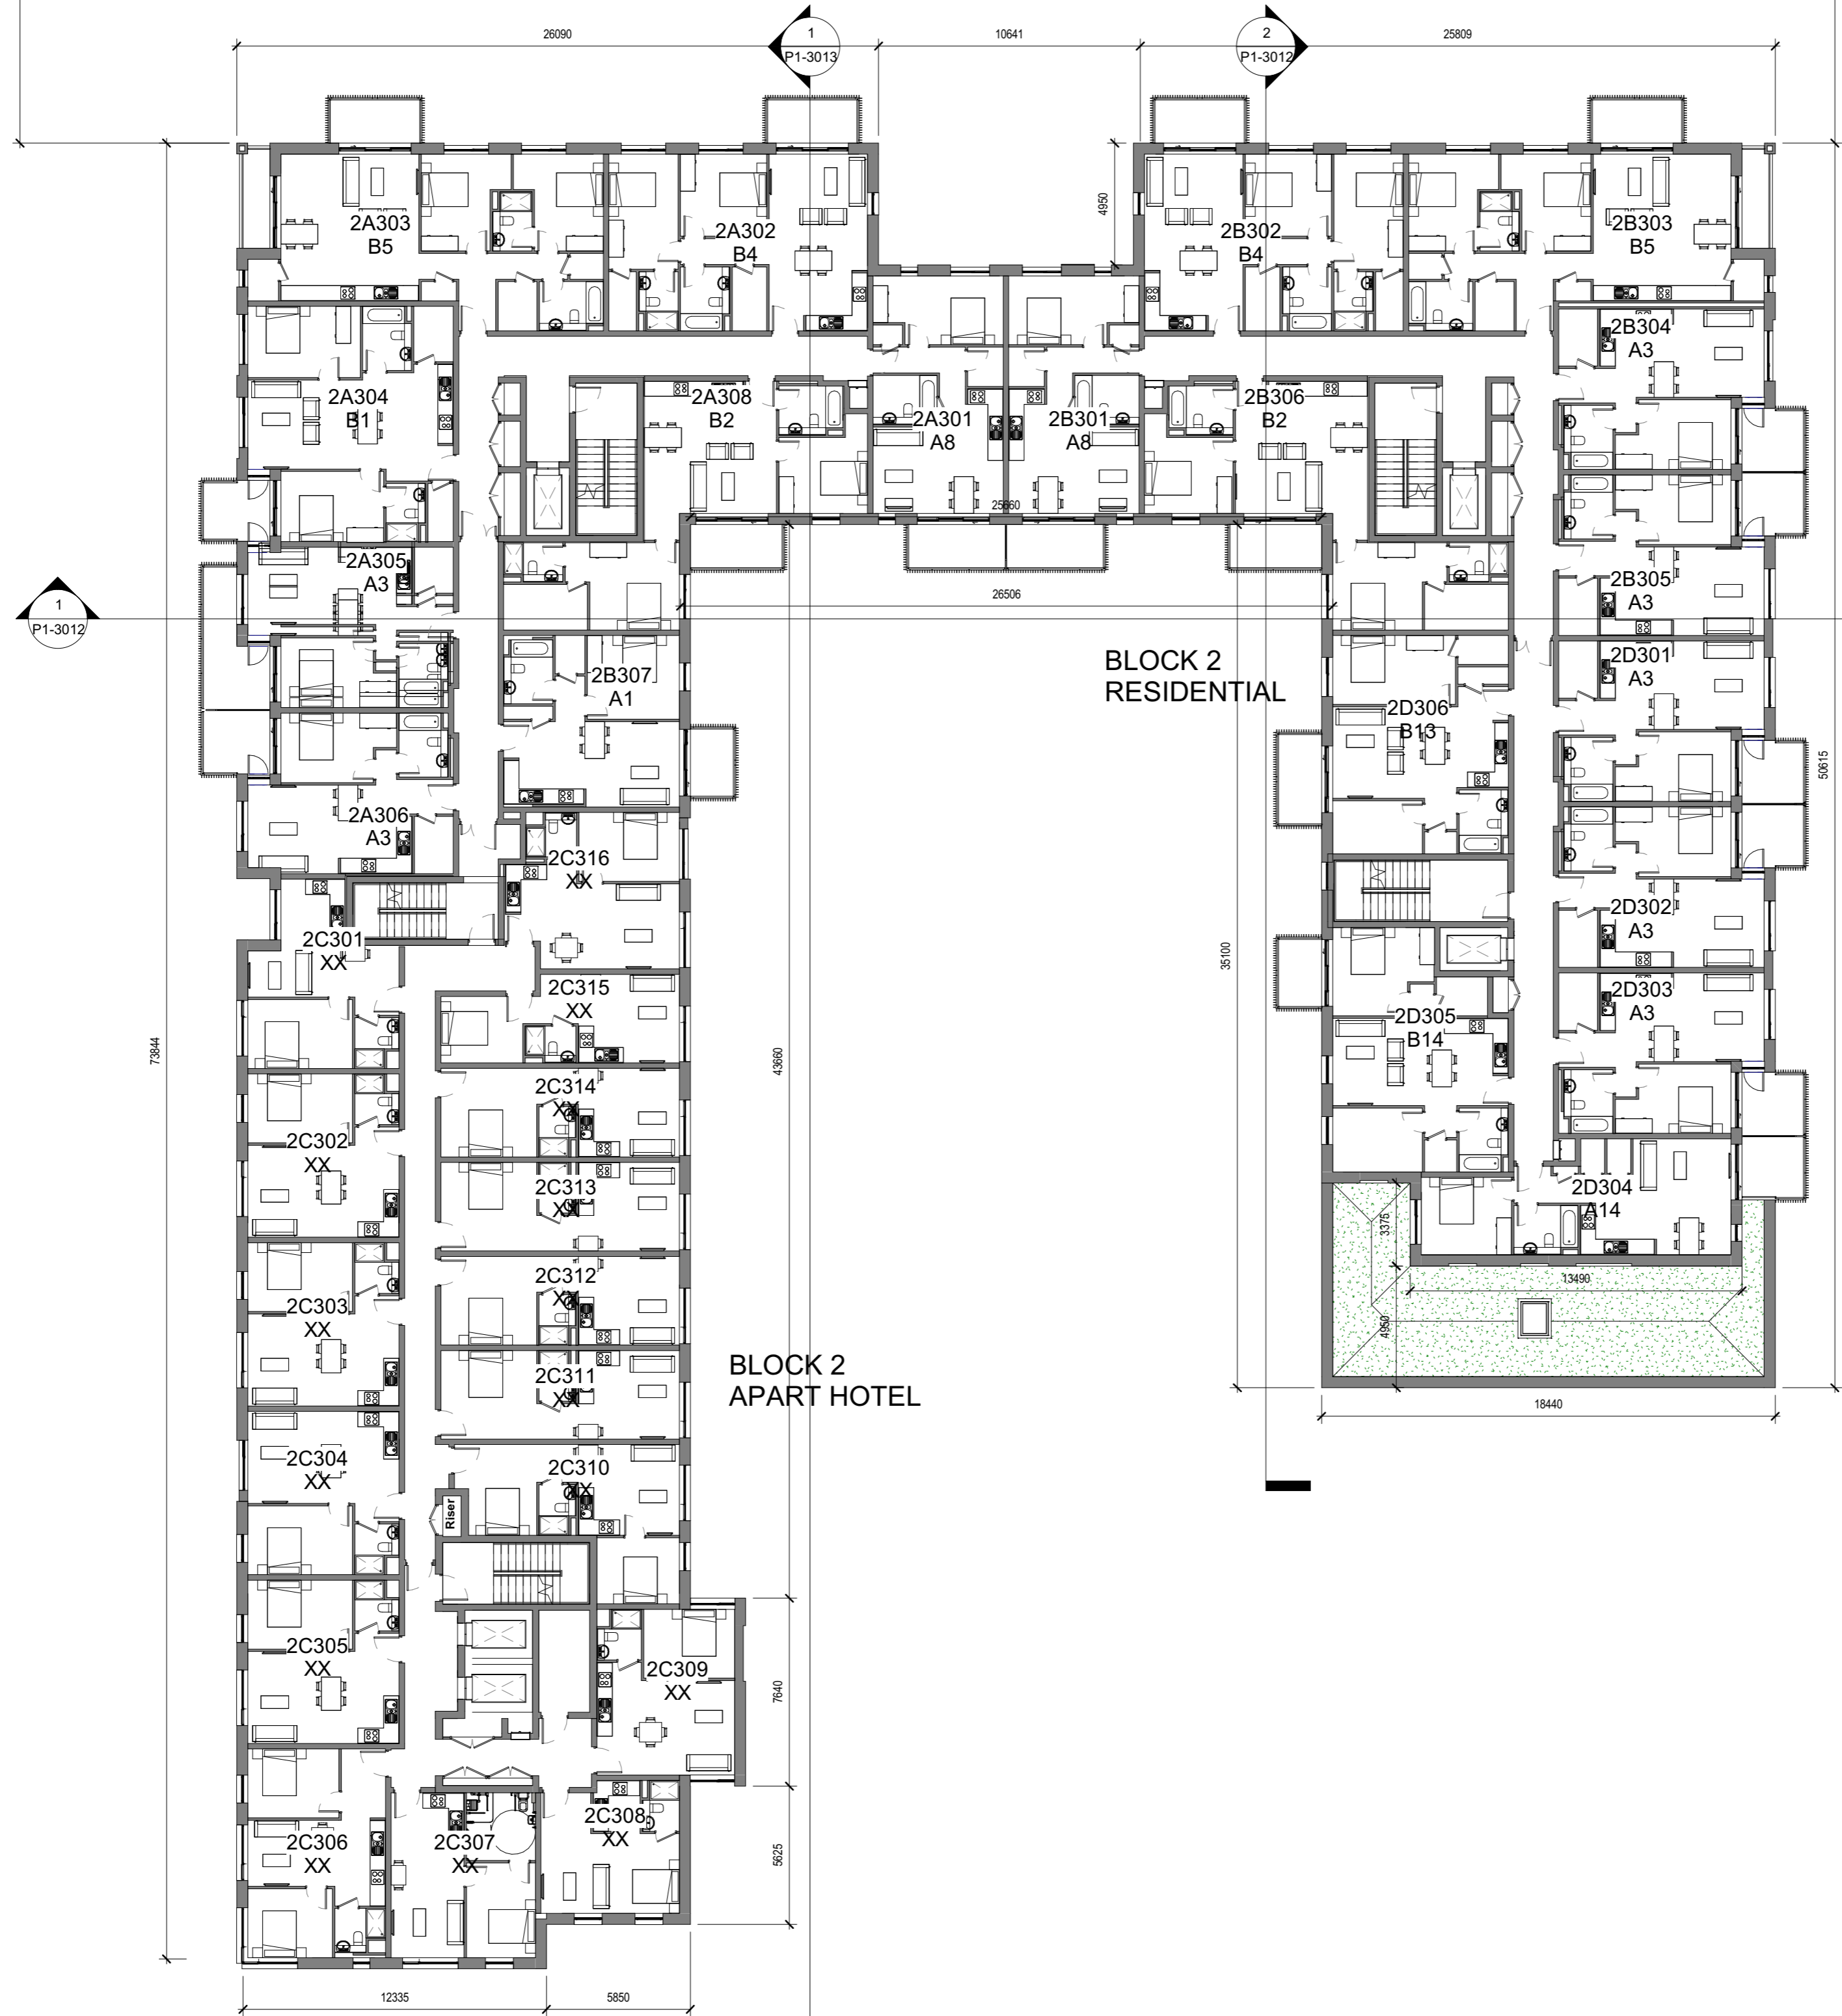
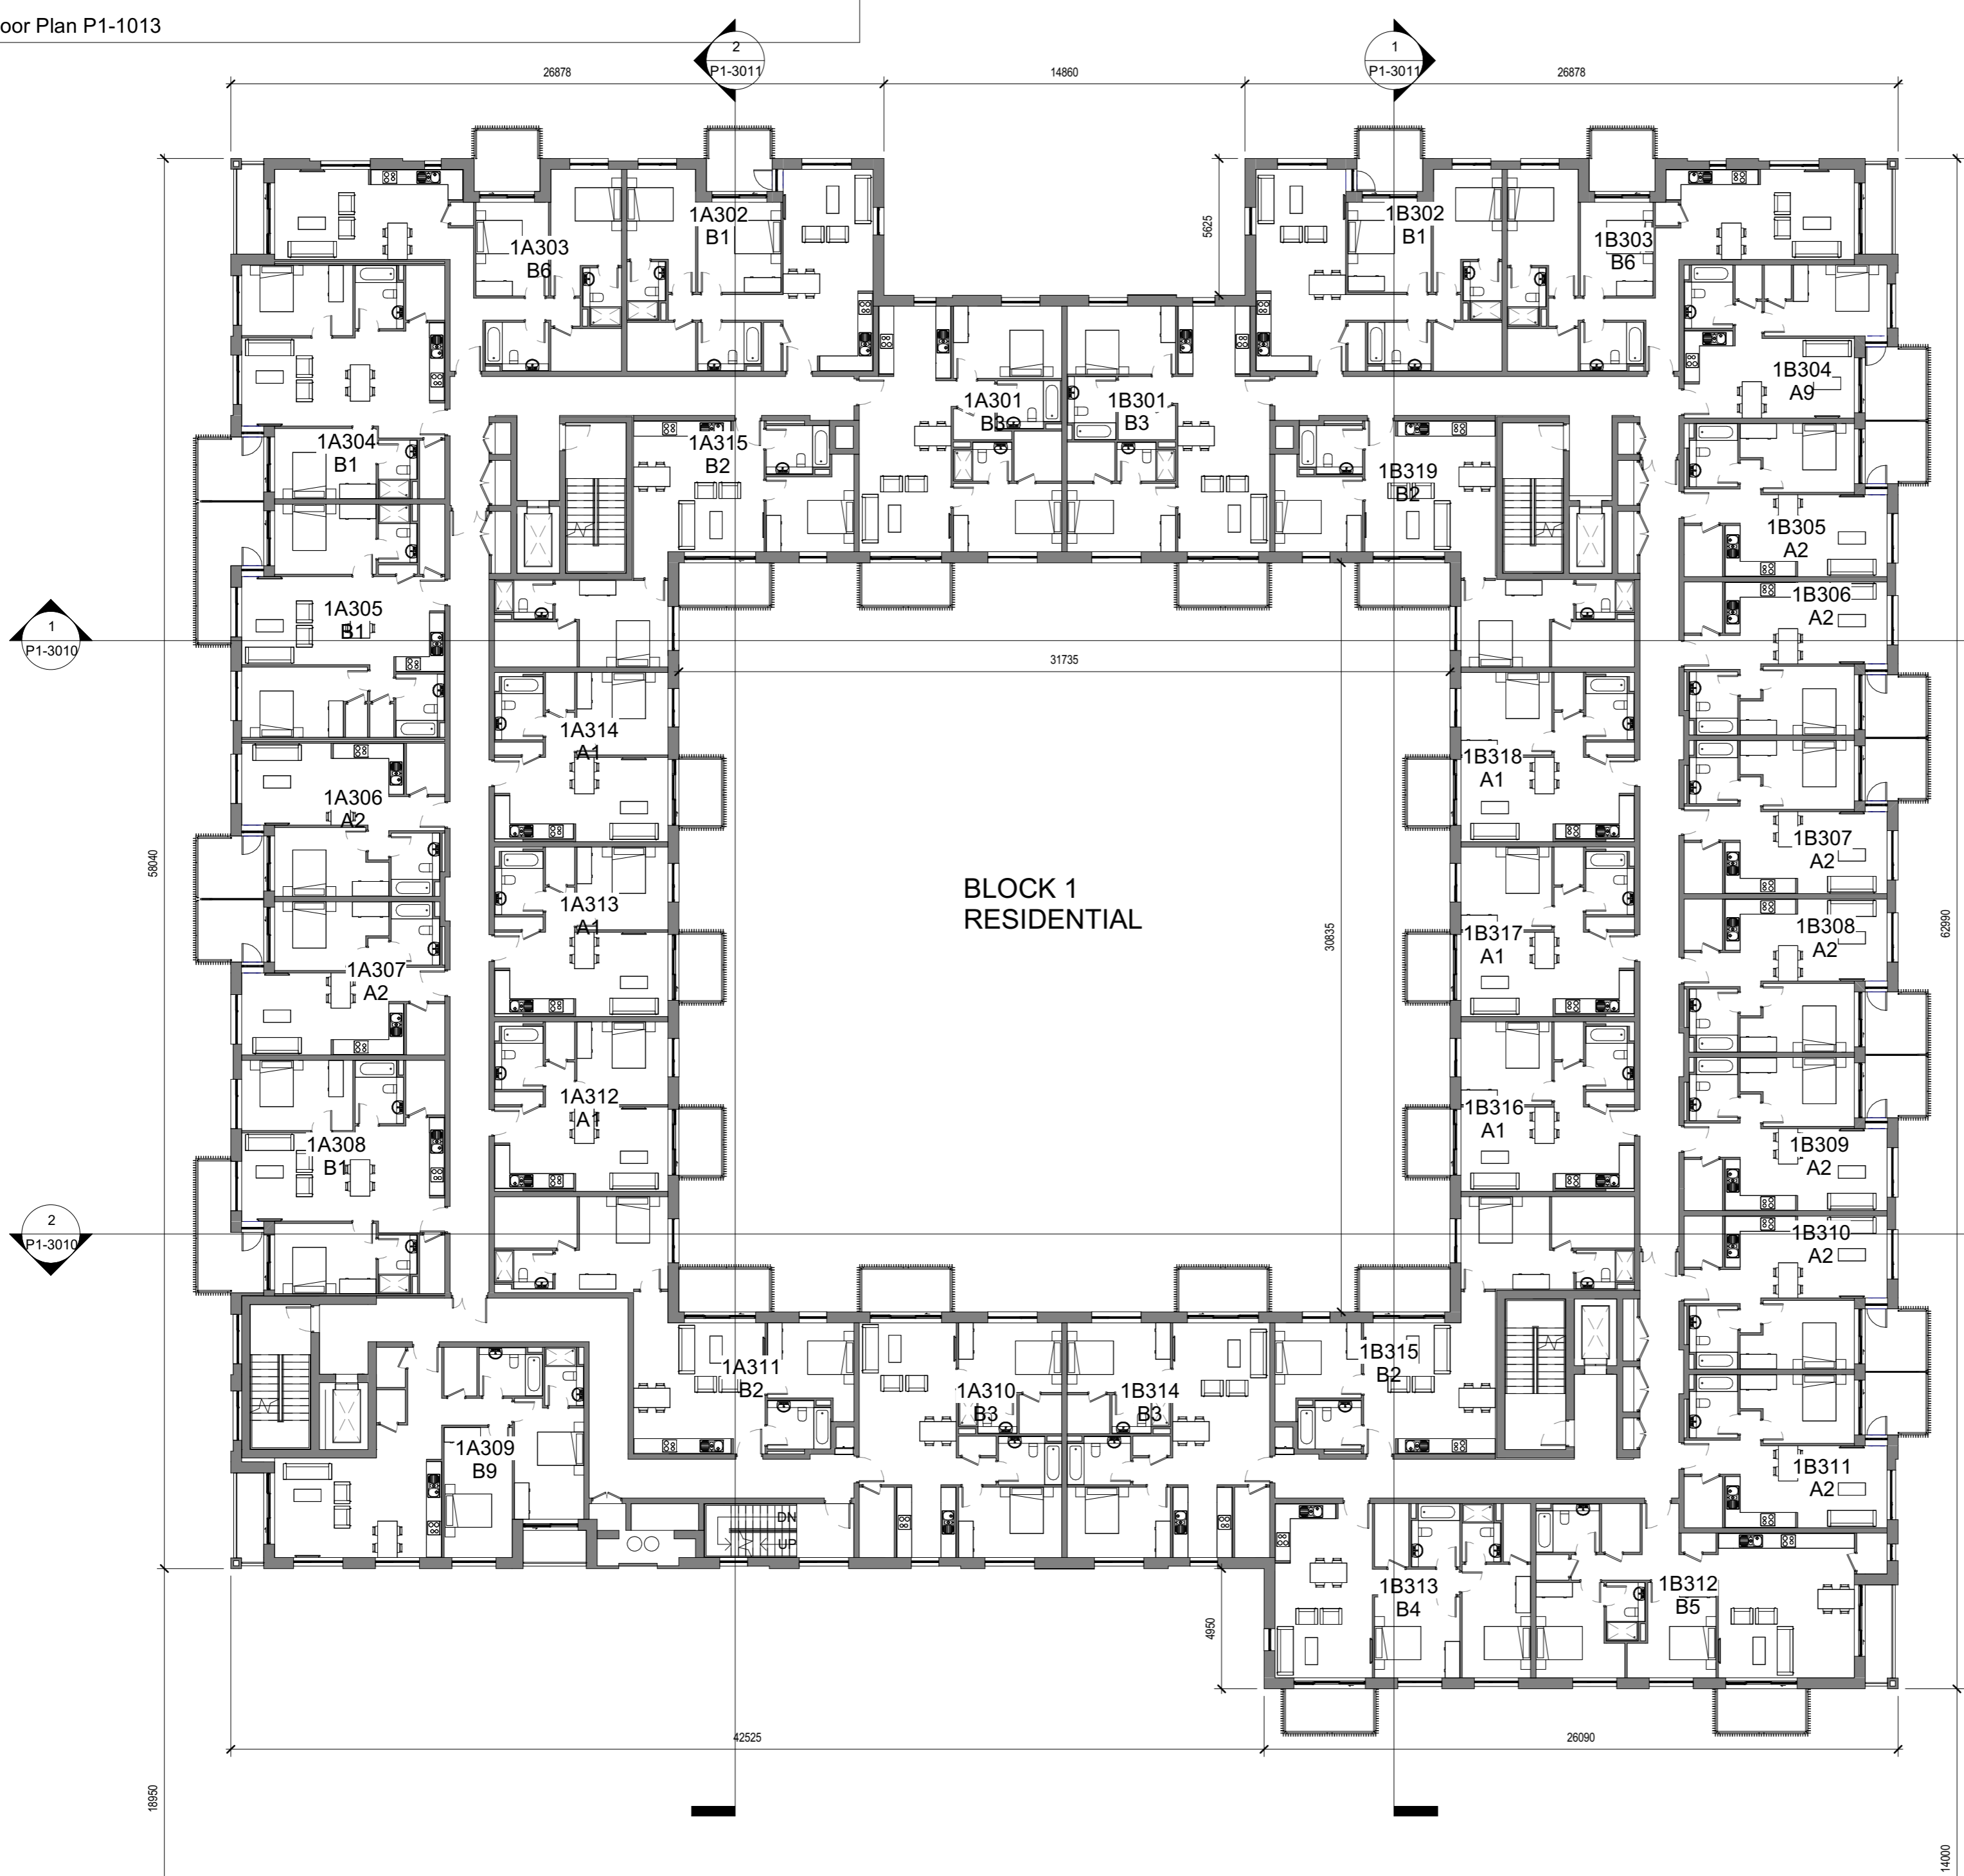


NOTE
ALL DIMENSIONS TO BE CHECKED ON SITE
NO DIMENSIONS TO BE SCALED FROM THIS DRAWING
THIS DRAWING IS TO BE READ IN CONJUNCTION WITH
RELEVANT CONSULTANTS DRAWINGS

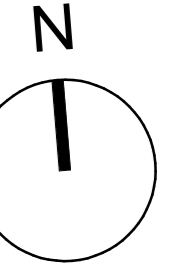

DRAWING ISSUED FOR PLANNING
APPLICATION NUMBER: DSDZ4279/18
GRANTED: 18/12/2018

REV	DATE	DESCRIPTION	NP	BD
01	2018 10 26	ISSUE FOR PLANNING	NP	BD
			CHKD	DRW

PERMITTED

Henry J Lyons
Architecture + Interiors
henryjlyons.com

+353 1 888 3333
info@henryjlyons.com

51-54 Pearse Street
Dublin D02 KA66

PROJECT
Spencer Place Development
Company Limited

PROJECT
Spencer Place Residential City
Block 2

DATE 10/17/18

SCALE: 1:200 @A1

DRAWN: BD

CHECKED: NP

MODEL FILE NAME: 950291-Spencer Place North

DRAWING

Third Floor Plan

H.J. JOB No. 950291 DRAWING NUMBER P1-1013

DRAWING STATUS: 50 ISSUED FOR PLANNING REVISION: 01

COPYRIGHT ©