





1 Block 1 - North Elevation
1 : 200



2 Block 1 - South Elevation
1 : 200

NOTE
ALL DIMENSIONS TO BE CHECKED ON SITE
NO DIMENSIONS TO BE SCALED FROM THIS DRAWING
THIS DRAWING IS TO BE READ IN CONJUNCTION WITH
RELEVANT CONSULTANTS DRAWINGS

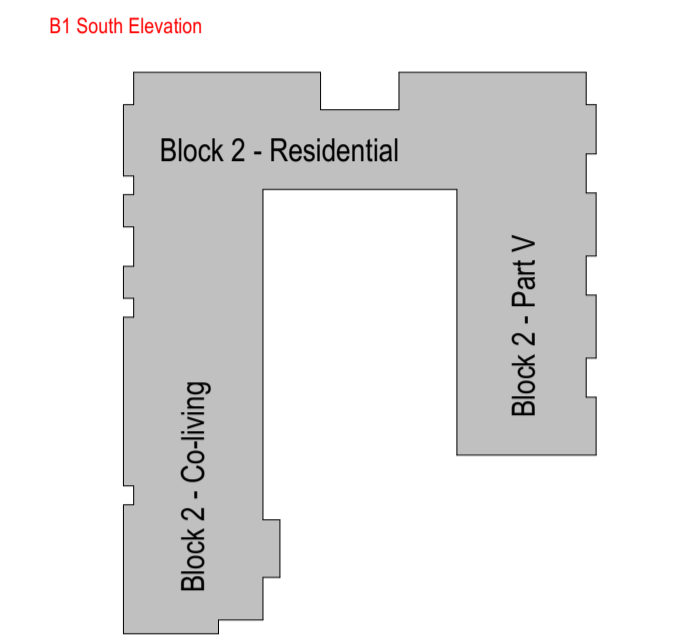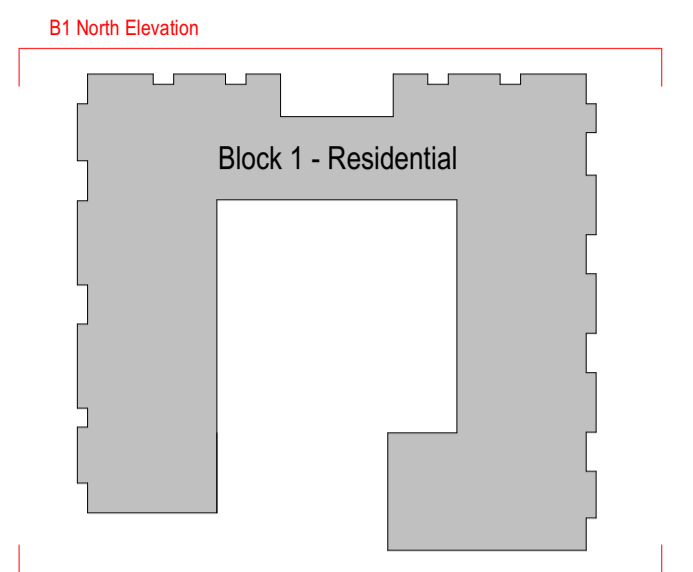

Key Plan
1:1000 @ A1/A0

MATERIALS KEY

- ① BUFF FACING BRICKWORK
- ② GREY FACING BRICKWORK
- ③ GLAZED BALCONY
- ④ DOUBLE GLAZED WINDOWS
- ⑤ SCREENING TO PUMP STATION TO LANDSCAPE ARCHITECT'S DESIGN
- ⑥ RECESSED TEXTURED BUFF BRICK (shown hatched: [hatched])
- ⑦ SOLID STANDING SEAM METAL PANEL
- ⑧ SOLID METAL PANEL
- ⑨ RECESSED BRICK PANEL
- ⑩ GLAZED WALKWAY
- ⑪ CURTAIN WALLING

02	2019 08 02	ISSUE FOR PLANNING	NP	CK
01	2019 03 29	ISSUE FOR PLANNING	NP	SS
REV	DATE	DESCRIPTION	CHKD	DRW

ISSUED FOR PLANNING

Henry J Lyons

Architecture + Interiors
henrylyons.com +353 1 888 3333 info@henrylyons.com 51-54 Pearse Street Dublin D02 KA66

PROJECT
Spencer Place Development Company Limited
PROJECT
Spencer Place Residential City Block 2

DATE 29/03/19
SCALE: As indicated @A1
DRAWN BD
CHECKED NP
MODEL FILE NAME 950291-Spencer Place North

DRAWING

Block 1 - North & South Elevations - Proposed

H/L JOB No. **950291** DRAWING NUMBER **P4-2012**

DRAWING STATUS: **S0 ISSUED FOR PLANNING** REVISION **02**

COPYRIGHT