

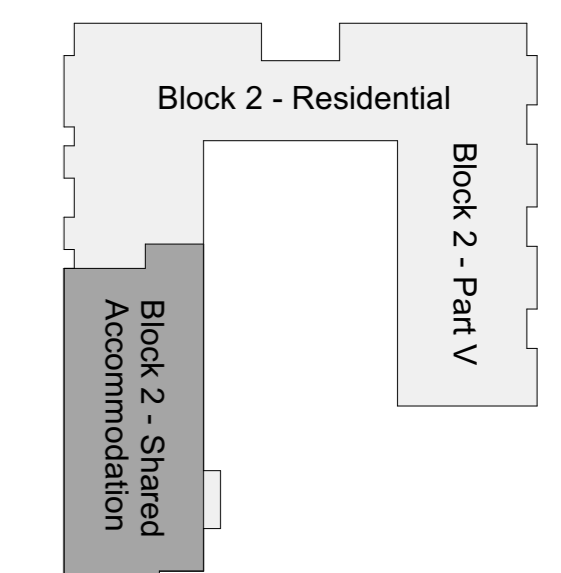



NOTE
ALL DIMENSIONS TO BE CHECKED ON SITE
NO DIMENSIONS TO BE SCALED FROM THIS DRAWING
THIS DRAWING IS TO BE READ IN CONJUNCTION WITH
RELEVANT CONSULTANTS DRAWINGS

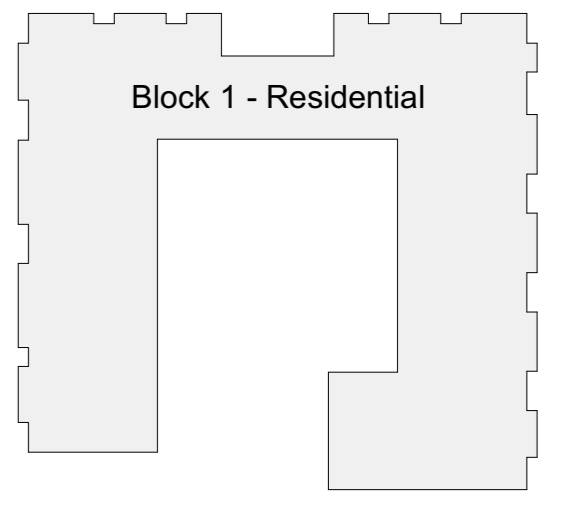

Key Plan
1:1000 @ A1

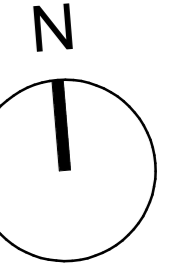

BLOCK 1
RESIDENTIAL

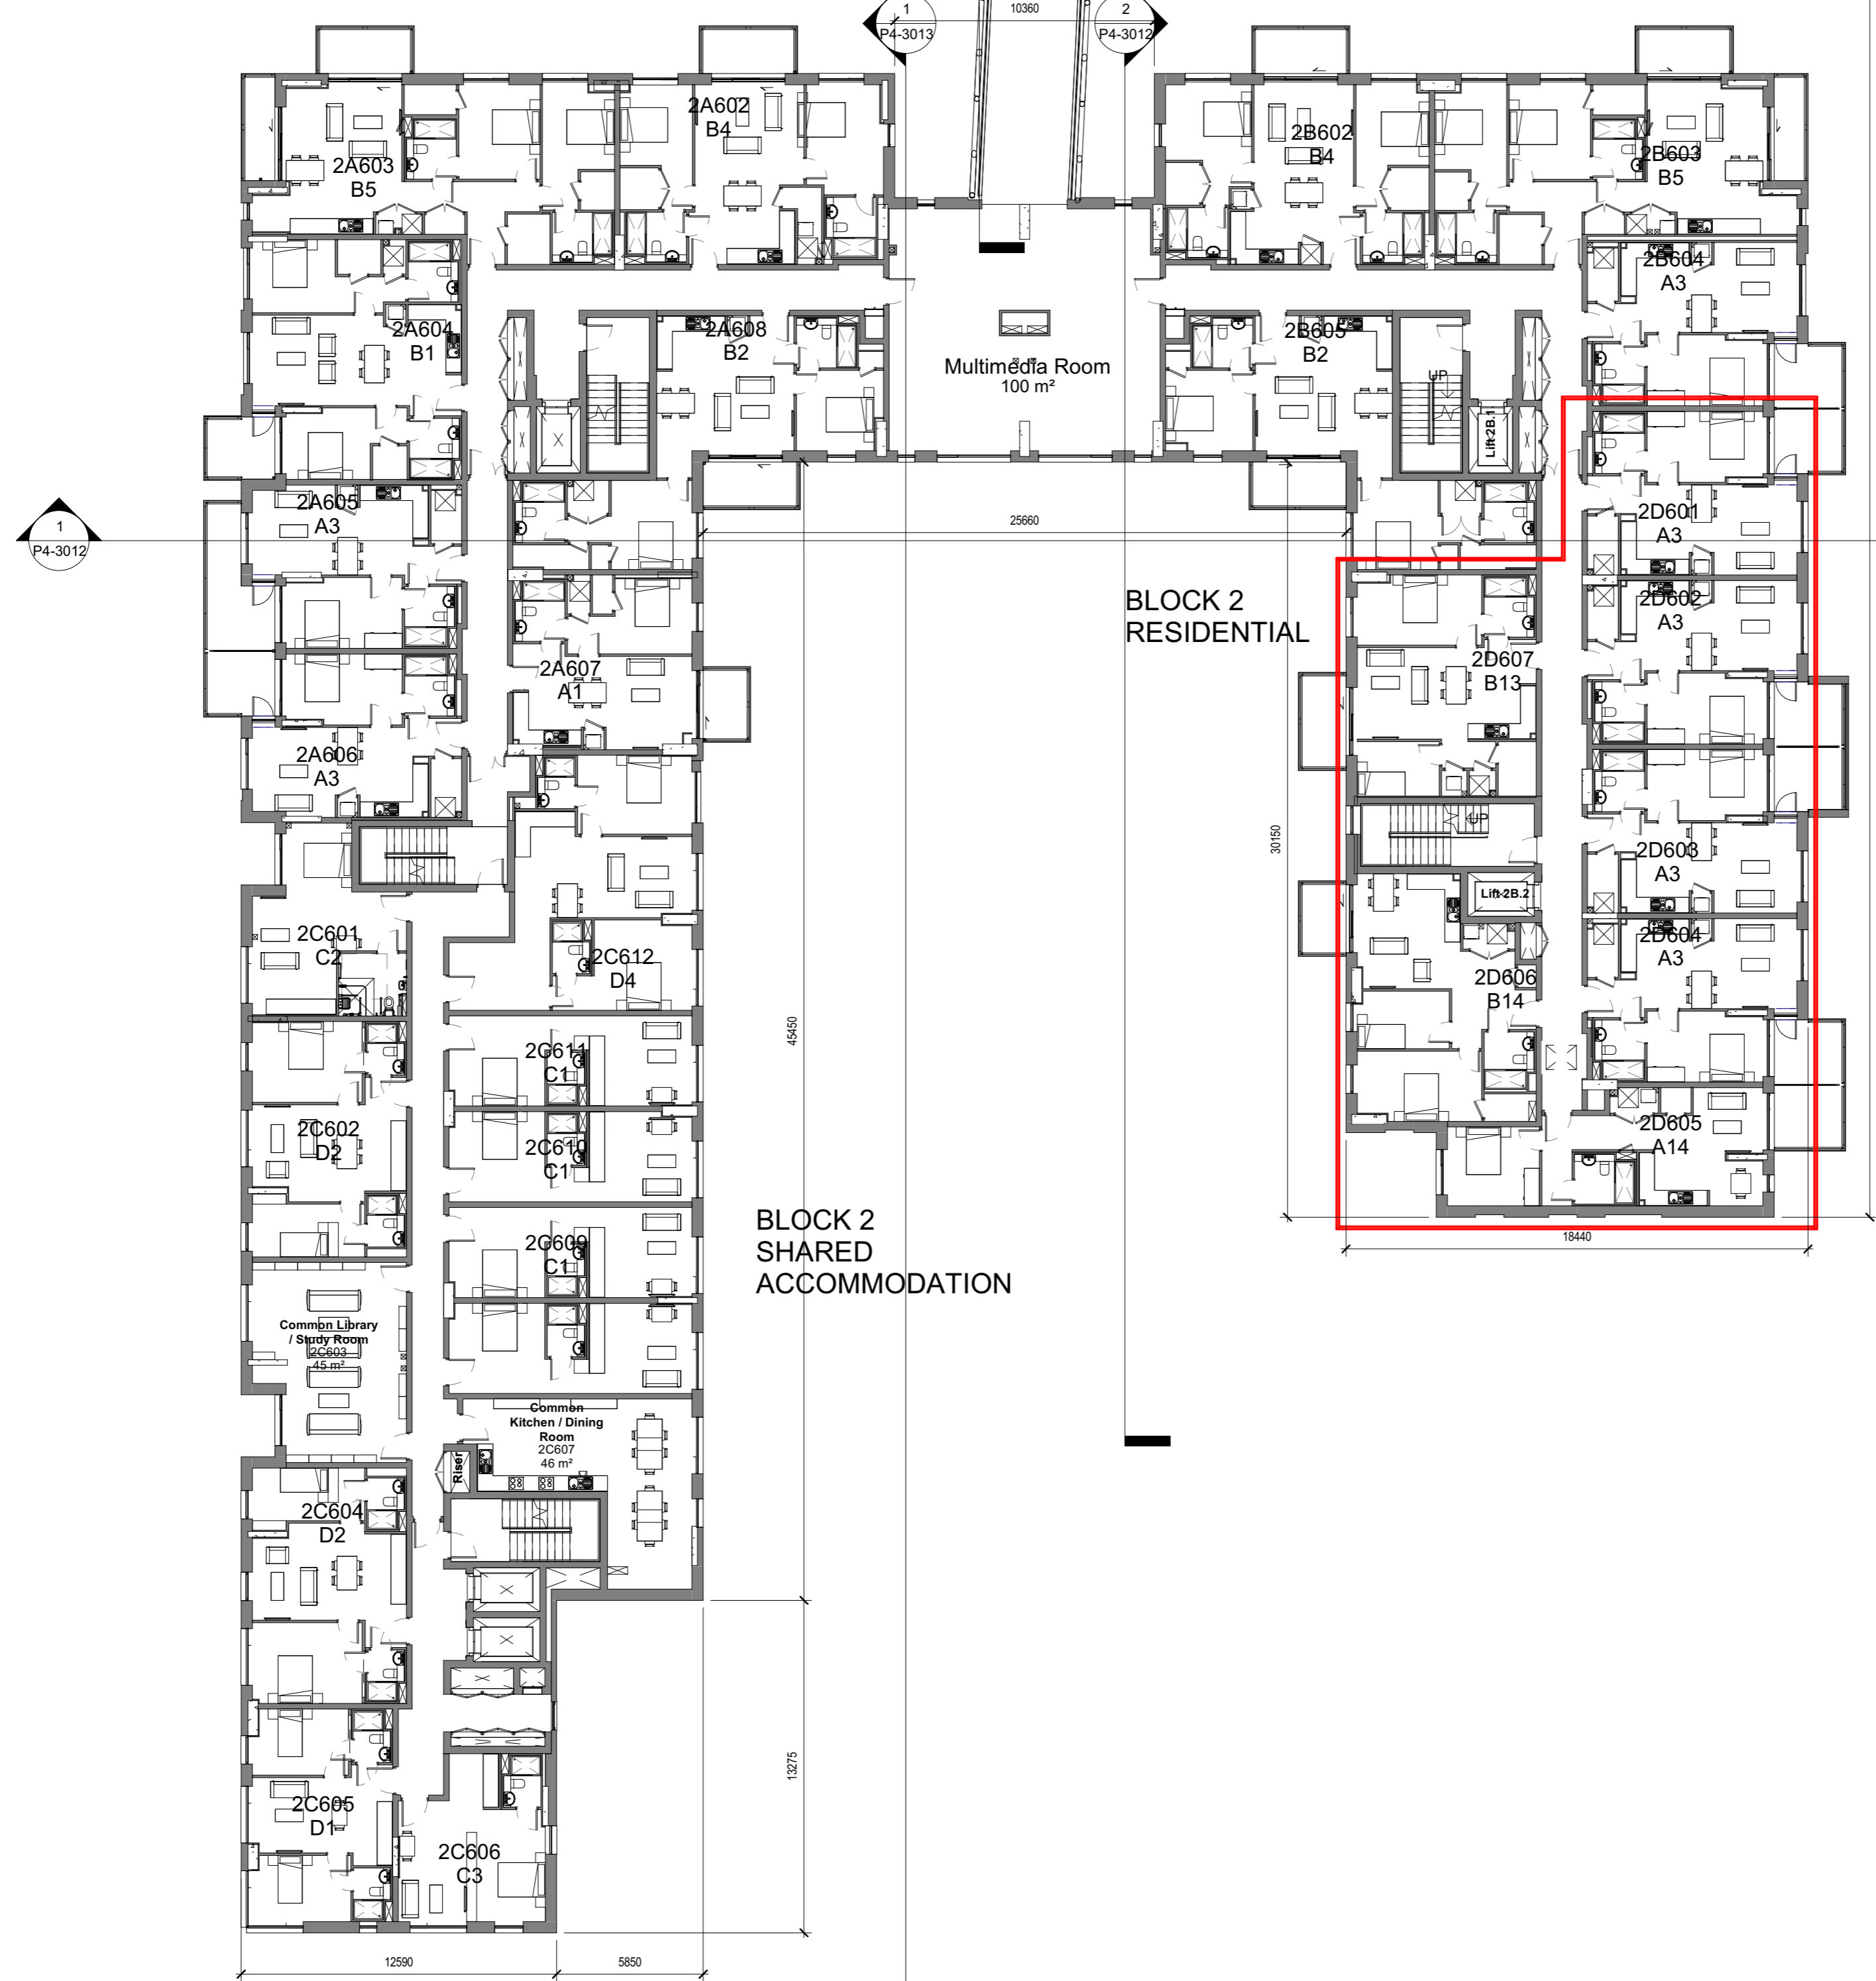

BLOCK 2
RESIDENTIAL

BLOCK 2
SHARED
ACCOMMODATION

PART V
APARTMENTS

SOCIAL
AFFORDABLE
HOUSING
(10% of units
in the scheme)

02	2019 05 02	ISSUE FOR PLANNING	NP	CN
01	2019 02 29	ISSUE FOR PLANNING	NP	RS
REV	DATE	DESCRIPTION	NP	CHK/DRW

ISSUED FOR PLANNING

Henry J Lyons

Architecture + Interiors
henryjlyons.com +353 1 888 3333 info@henryjlyons.com 51-54 Pearse Street
Dublin D02 KA66

PROJECT
Spencer Place Development
Company Limited
PROJECT
Spencer Place Residential City
Block 2

DATE 29/03/19
SCALE As indicated @A1
DRAWN BD
CHECKED NP
MODEL FILE NAME 950291-Spencer Place North-
DRAWING

Sixth Floor Plan
Part V

H.J. JOB No. 950291 DRAWING NUMBER P4-1116

DRAWING STATUS: 50 ISSUED FOR PLANNING REVISION: 02