


NOTE  
ALL DIMENSIONS TO BE CHECKED ON SITE  
NO DIMENSIONS TO BE SCALED FROM THIS DRAWING  
THIS DRAWING IS TO BE READ IN CONJUNCTION WITH  
RELEVANT CONSULTANTS DRAWINGS



**1** Block 1 - Section C-C  
1 : 200



**2** Block 1 - Section D-D  
1 : 200

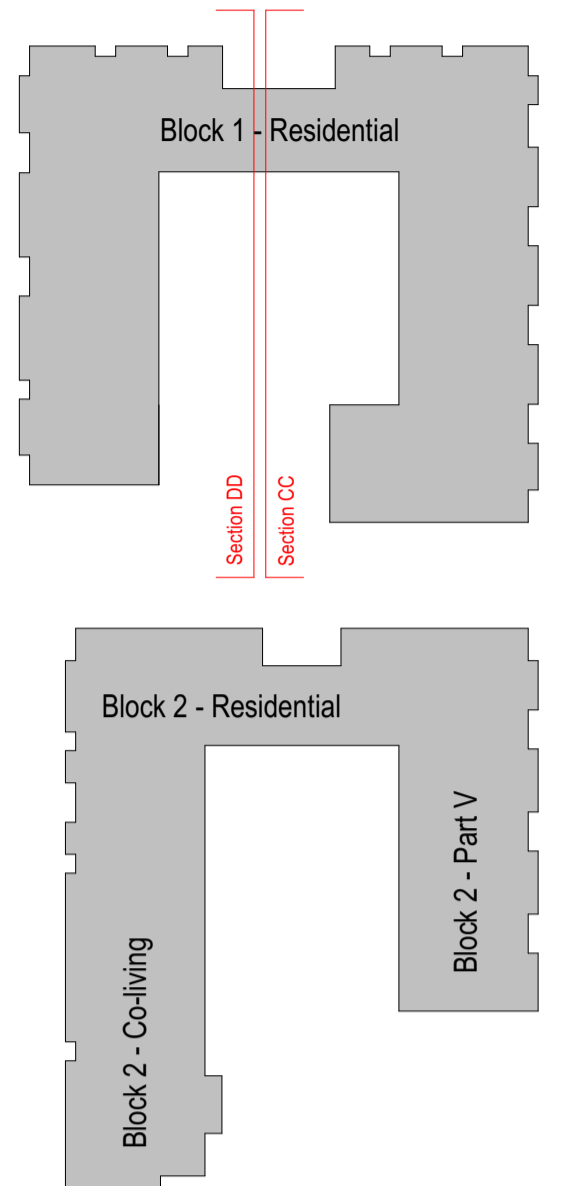

Key Plan  
1:1000 @ A1/A0



**MATERIALS KEY**

- ① BUFF FACING BRICKWORK
- ② GREY FACING BRICKWORK
- ③ GLAZED BALCONY
- ④ DOUBLE GLAZED WINDOWS
- ⑤ SCREENING TO PUMP STATION TO LANDSCAPE ARCHITECT'S DESIGN
- ⑥ RECESSED TEXTURED BUFF BRICK (shown hatched: [hatched])
- ⑦ SOLID STANDING SEAM METAL PANEL
- ⑧ SOLID METAL PANEL
- ⑨ RECESSED BRICK PANEL
- ⑩ GLAZED WALKWAY
- ⑪ CURTAIN WALLING

REV	DATE	DESCRIPTION	CHKD	DRW
02	2019 08 02	ISSUE FOR PLANNING	NP	CN
01	2019 03 29	ISSUE FOR PLANNING	NP	SS

**ISSUED FOR PLANNING**

**Henry J Lyons**

Architecture + Interiors  
henrylyons.com  
+353 1 888 3333  
info@henrylyons.com  
51-54 Pearse Street  
Dublin D02 KA66

PROJECT  
**Spencer Place Development  
Company Limited**  
PROJECT  
**Spencer Place Residential City  
Block 2**

DATE: 29/03/19  
SCALE: As indicated @A1  
DRAWN: BD  
CHECKED: NP  
MODEL FILE NAME: 950291-Spencer Place North-

DRAWING

Block 1 - Section CC & DD - Proposed

HJL JOB No. 950291  
DRAWING NUMBER P4-3011

DRAWING STATUS: S0 ISSUED FOR PLANNING  
REVISION: 02

COPYRIGHT