



SECTION X-X (INDICATIVE ONLY)  
SCALE 1/25

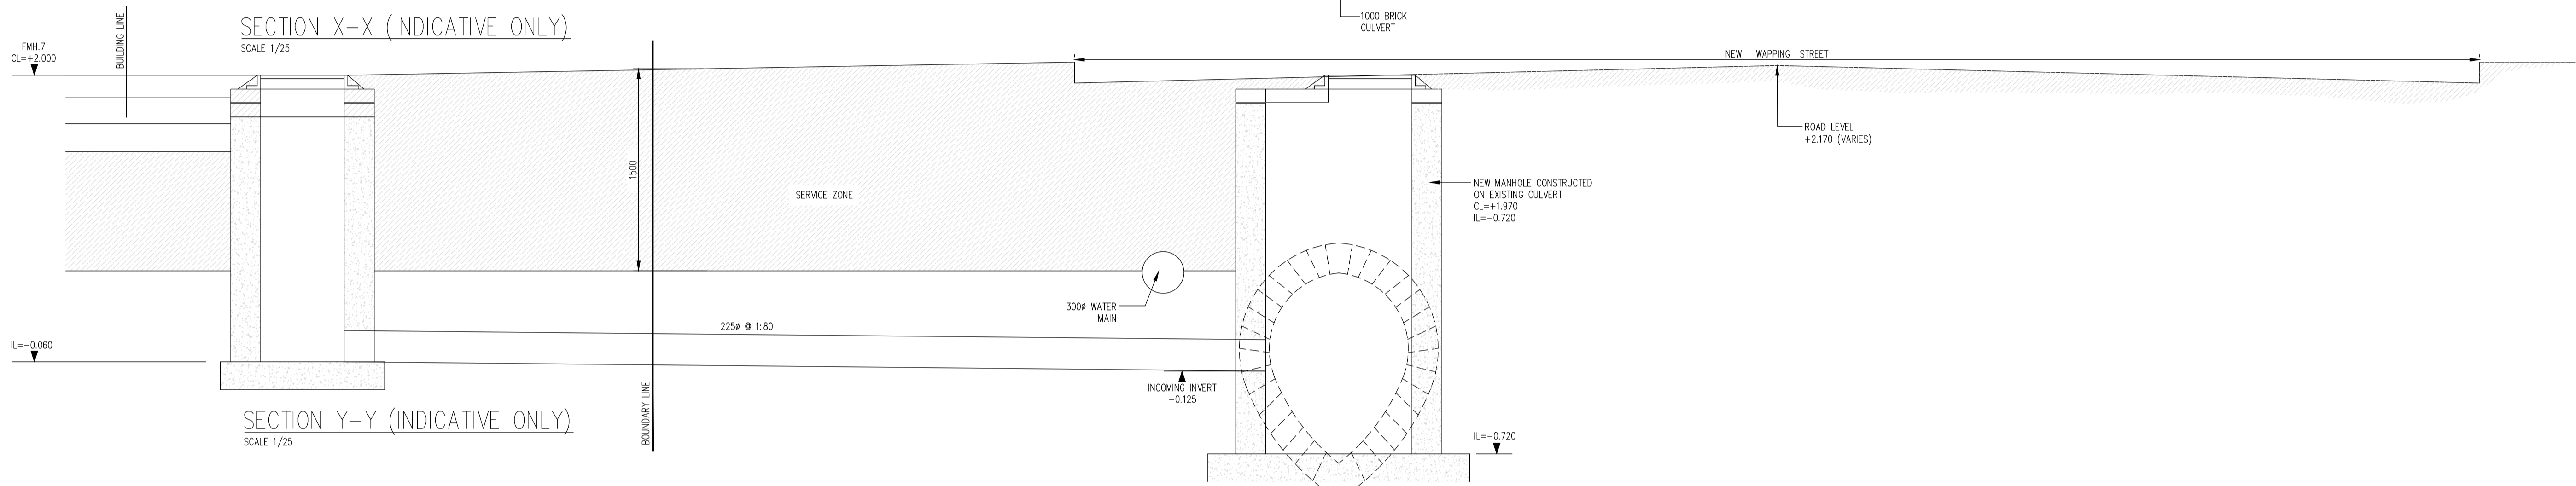

SECTION Y-Y (INDICATIVE ONLY)  
SCALE 1/25

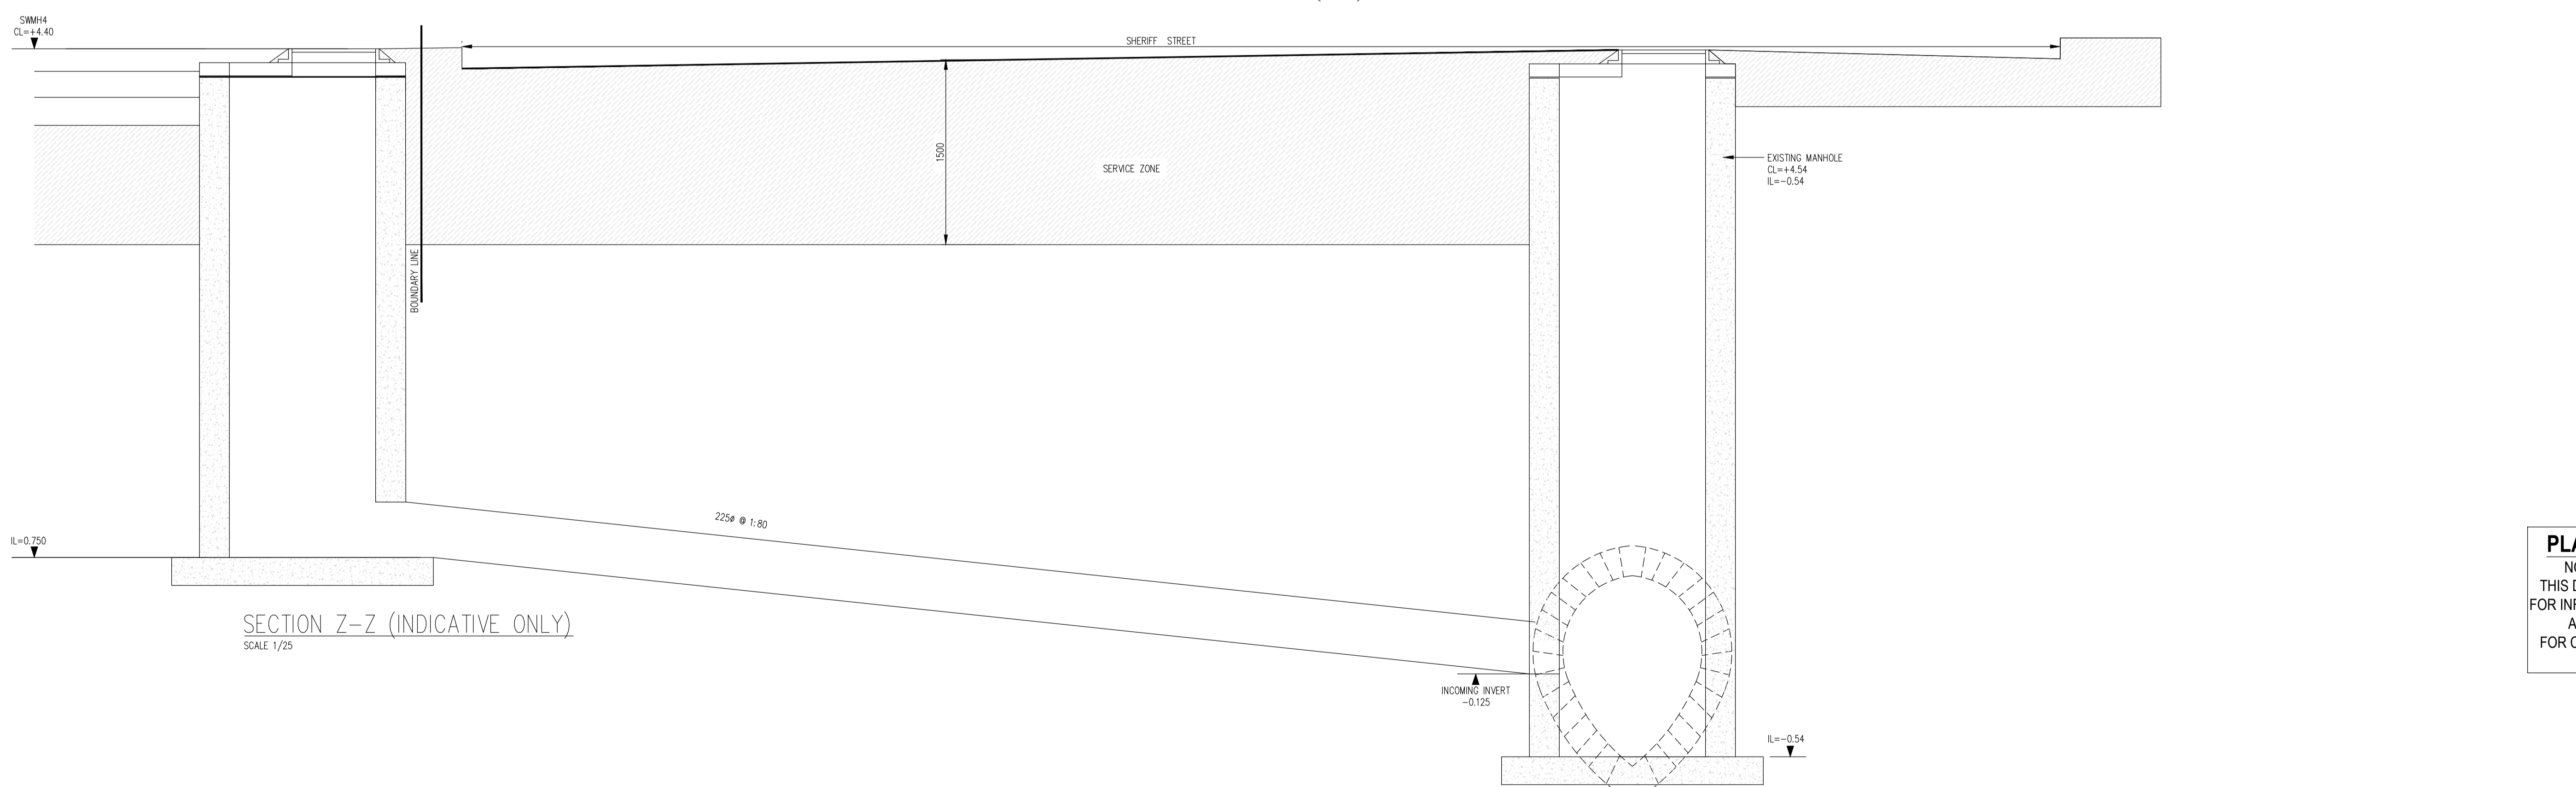

SECTION Z-Z (INDICATIVE ONLY)  
SCALE 1/25

**PLANNING DRAWING**  
NOT FOR CONSTRUCTION  
THIS DRAWING HAS BEEN ISSUED  
FOR INFORMATION PURPOSES ONLY  
AND MUST NOT BE USED  
FOR CONSTRUCTION UNDER ANY  
CIRCUMSTANCES

REFER TO DRAWING R043-003 FOR  
GENERAL ARRANGEMENT DRAWING

**NOTES**

- For setting out refer to Architect's drawings.
- This drawing to be read in conjunction with all other Architectural and Engineering drawings and all other relevant drawings and Specifications.
- DO NOT SCALE THIS DRAWING. Use figured dimensions only.
- No part of this document may be reproduced or transmitted in any form or stored in any retrieval system of any nature without the written permission as copyright holder except as agreed for use on the project for which the document was originally issued.
- Ordnance Survey Ireland Licence Number EN 0074016

Rev. No.	Date	REVISION NOTE	Drn. By	Chkd. By
A	AUG 2018	STORM CROSS SECTION INCLUDED	RFM	RFM
B	26.10.2018	REGULARISATION PLANNING APPLICATION	DD	DB
C	11.02.2019	REVISED FOR PLANNING FOR ADDITIONAL FLOORS	DD	DB
D	28.03.2019	DRAWING ISSUED FOR SHD APPLICATION	DD	DB
E	09.08.2019	DRAWING ISSUED FOR SHD APPLICATION	DD	RFM

Architect	Henry J Lyons			
Project	Spencer Place Residential Block 2 Spencer Dock Dublin 1			
Title	Ground Level Proposed Drainage Sections & Details			
Drn. by	Chkd. by	Agnd. by	Dwg. No.	Revision
AAK	DB	RFM	R043-009	E
Date	Scale			
MAR 2018	1:25 @ A1			

**CS Consulting Group**  
DUBLIN | LONDON | LIMERICK

Head Office  
19-22 Dame Street, Dublin 2.  
T: +353 (0)1 5480863 F: +353 (0)1 9011355  
e: info@csconsulting.ie  
w: www.csconsulting.ie

Quality  
Environment I.S. EN ISO 9001:2008  
Energy I.S. EN ISO 14001:2004  
Health & Safety I.S. EN ISO 50001:2011  
NSAI Certified OHSAS 18001:2007